



Legende

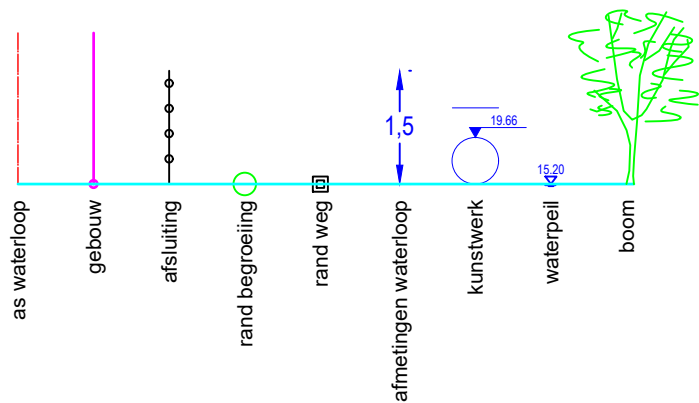

DWARSPROFIEL 3

Hsch 1/100
Lsch 1/100
Vvlak 46 m T.A.W.

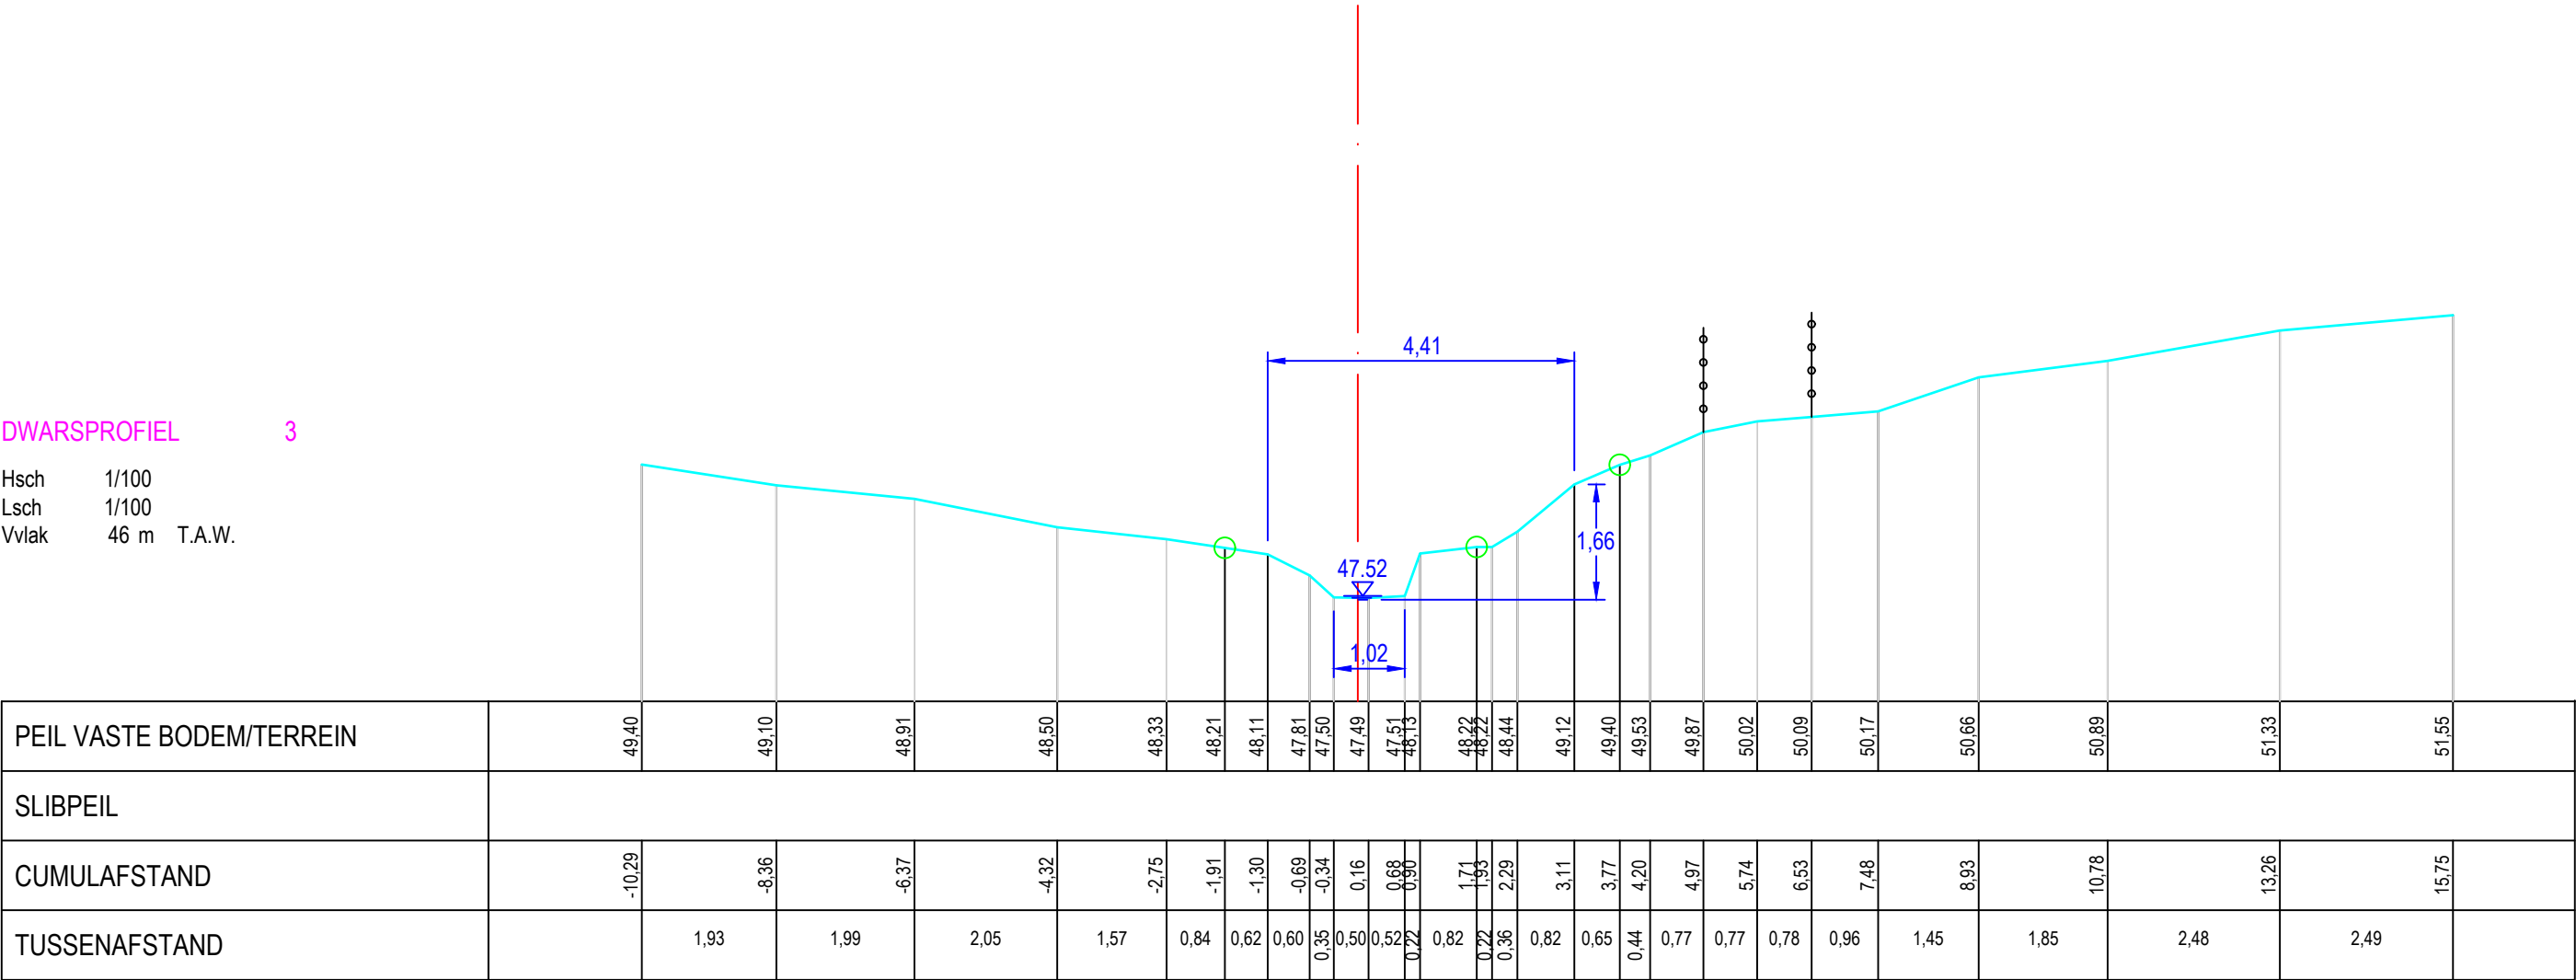

PEIL VASTE BODEM/TERREIN	49,40	49,10	48,91	48,50	48,33	48,21	48,11	47,81	47,50	47,49	47,51	48,22	48,44	49,12	49,40	49,53	49,87	50,02	50,09	50,17	50,66	50,89	51,33	51,55
SLIBPEIL																								
CUMULAFSTAND	-10,29	-8,36	-6,37	-4,32	-2,75	-1,91	-1,30	-0,69	-0,34	0,16	0,68	1,71	2,29	3,11	3,77	4,20	4,97	5,74	6,53	7,48	8,93	10,78	13,26	15,75
TUSSENAFSTAND		1,93	1,99	2,05	1,57	0,84	0,62	0,60	0,35	0,50	0,52	0,82	0,36	0,82	0,65	0,44	0,77	0,77	0,78	0,96	1,45	1,85	2,48	2,49

Gemeente Halle

B1201 Biezeweidebeek

VHAG: 7126

Locatie atlaspunt (LB72): X-coördinaat: 146060,1883 Y-coördinaat: 162558,819

DWARSPROFIELPLAN

Atlaspunt - 003
Datum opmeting: 2020-01-09
Schaal: 1/100

