


Legende

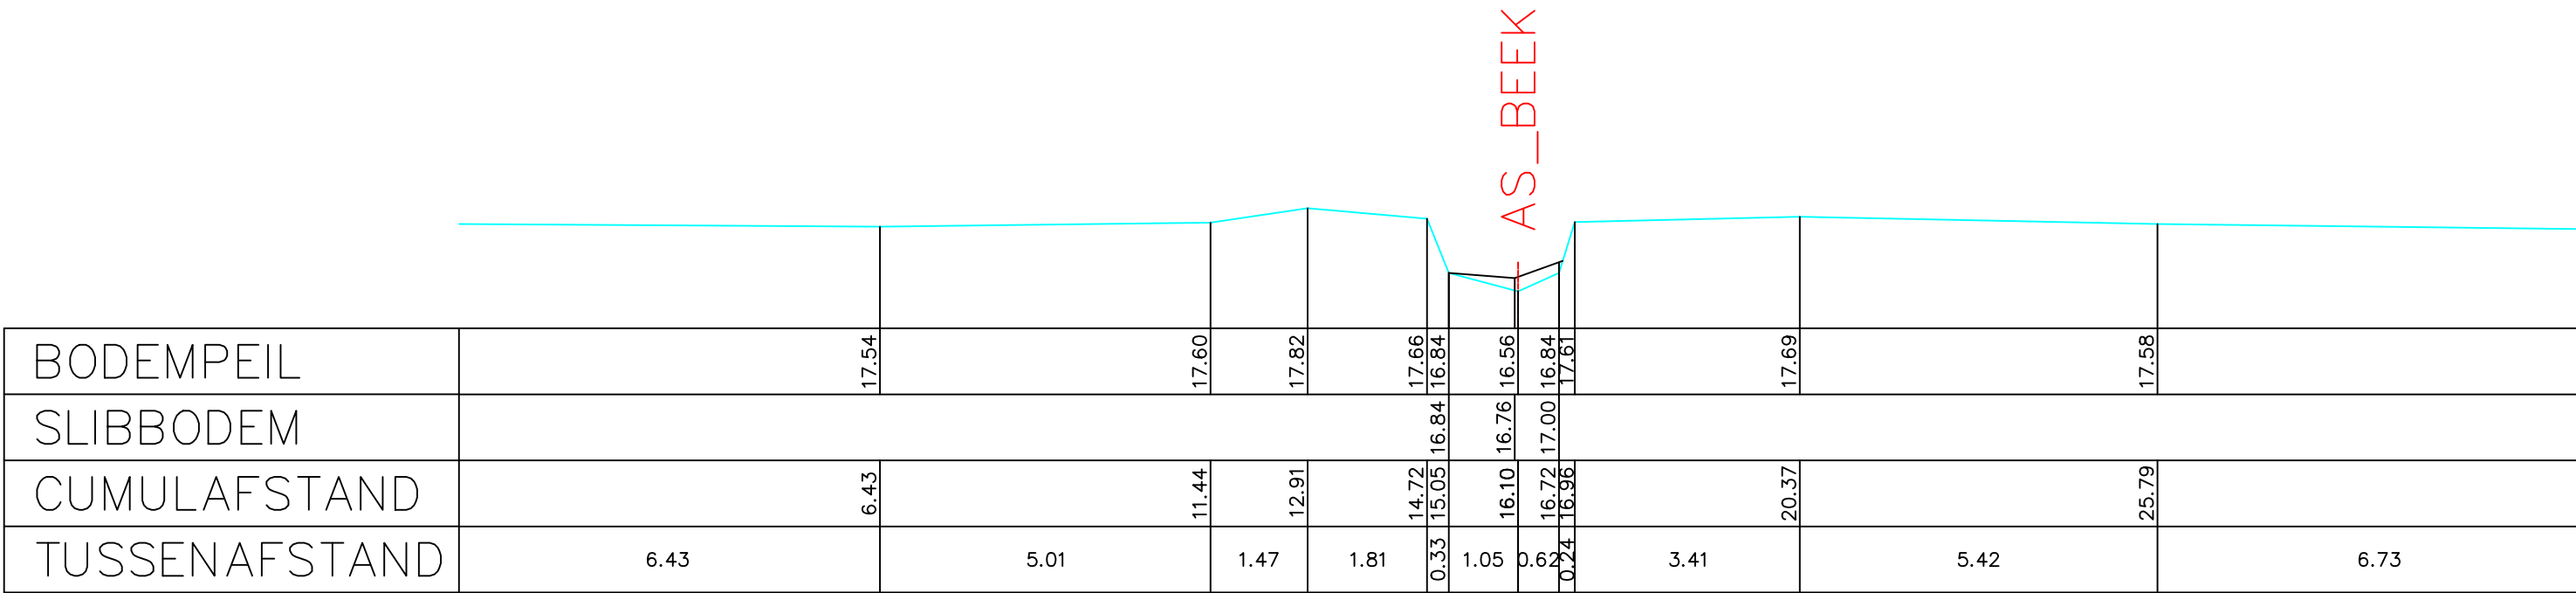

BODEMPEIL	17.54	17.60	17.82	17.66	16.84	16.56	16.84	17.61	17.69	17.58	
SLIBBODEM				16.84	16.76	17.00	16.96				
CUMULAFSTAND	6.43	11.44	12.91	14.72	15.05	16.10	16.72	16.96	20.37	25.79	
TUSSENAFSTAND	6.43	5.01	1.47	1.81	0.33	1.05	0.62	0.24	3.41	5.42	6.73

Gemeente Meise

B6003

Birrebeek

VHAG: 3106

Locatie ataspunt (LB72): X-coördinaat: 147991,7557 Y-coördinaat: 184415,662

DWARSPROFIELPLAN

Ataspunt - 595
Datum opmeting: 2001-04-10
Schaal: 1/100

