



Legende

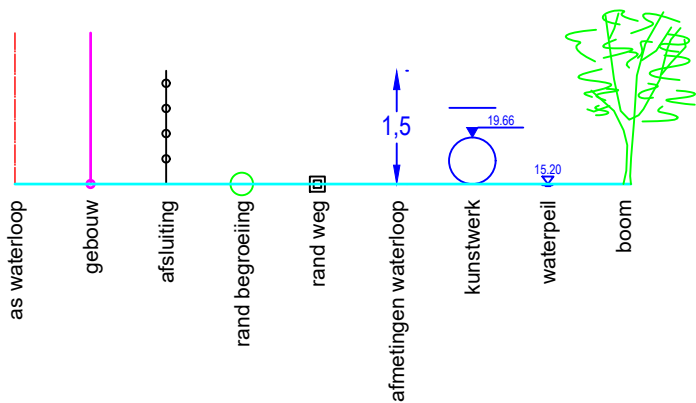

DWARSPROFIEL 2

Hsch 1/100
Lsch 1/100
Vvlak 50 m T.A.W.

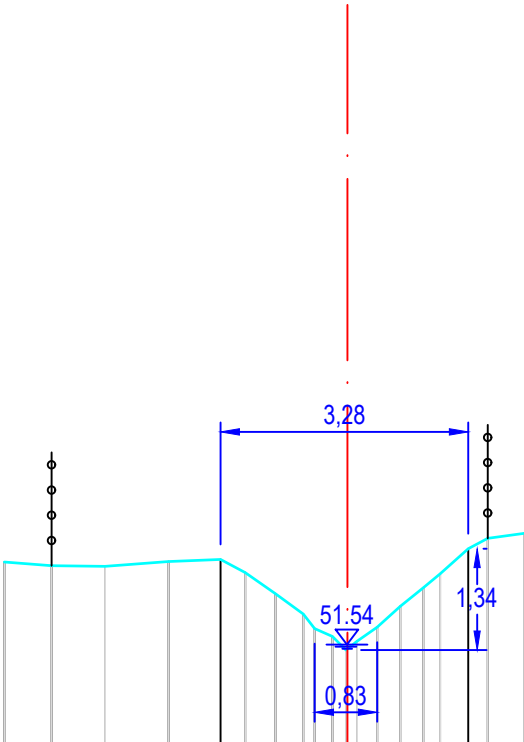

PEIL VASTE BODEM/TERREIN	52.63	52.58	52.58	52.64	52.67	52.49	52.21	51.95	51.75	51.65	51.47	51.39	51.77	52.05	52.29	52.48	52.81	52.95	53.01
SLIBPEIL																			
CUMULAFSTAND	-4.54	-3.92	-3.21	-2.37	-1.68	-1.35	-0.95	-0.59	-0.43	-0.26	-0.02	0.13	0.39	0.70	1.00	1.23	1.60	1.86	2.34
TUSSENAFSTAND	0.62	0.71	0.84	0.69	0.33	0.40	0.37	0.43	0.48	0.45	0.27	0.31	0.30	0.30	0.22	0.37	0.26	0.48	

Gemeente Bertem

B2279 **Blankaartgracht**

VHAG: 46001

Locatie atlaspunt (LB72): X-coördinaat: 164855,7596 Y-coördinaat: 170601,0738

DWARSPROFIELPLAN

Atlaspunt - 002
Datum opmeting: 2020-01-21
Schaal: 1/100

