



Legende

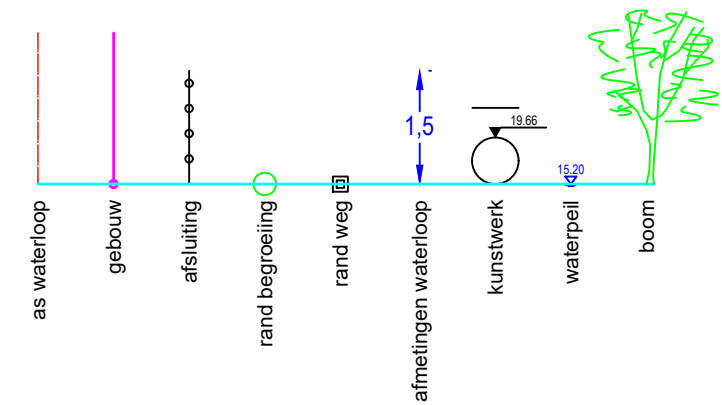

DWARSPROFIEL 1

Hsch 1/100
Lsch 1/100
Vvlak 33 m T.A.W.

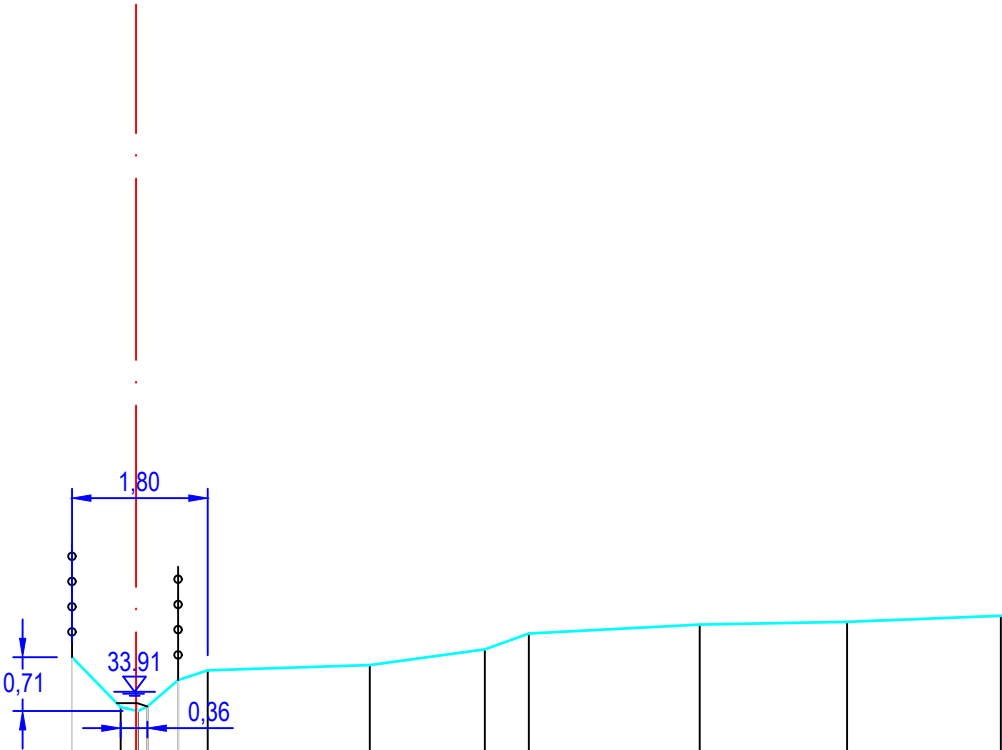

PEIL VASTE BODEM/TERREIN	34.37	33.71	33.76	33.72	34.07	34.20	34.27	34.47	34.68	34.80	34.84	34.92
SLIBPEIL												
CUMULAFSTAND	-0.85	-0.20	0.02	0.15	0.56	0.95	3.09	4.61	5.20	7.46	9.40	11.44
TUSSENAFSTAND	0.64	0.23	0.41	0.39	2.14	1.52	0.58	2.26	1.95	2.03		

Gemeente Pepingen

B1203 **Boekhoutgracht**

VHAG: 6904

Locatie atlaspunt (LB72): X-coördinaat: 135875,9036 Y-coördinaat: 161507,4273

DWARSPROFIELPLAN

Atlaspunt - 001
Datum opmeting: 2020-01-20
Schaal: 1/100

