



Legende

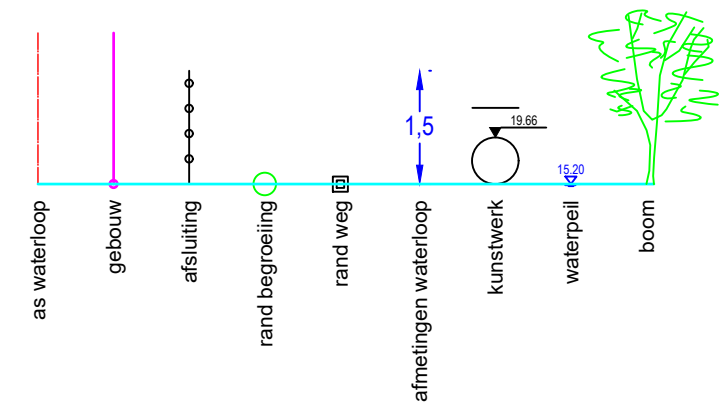

DWARSPROFIEL 3

Hsch 1/100
Lsch 1/100
Vvlak 41 m T.A.W.

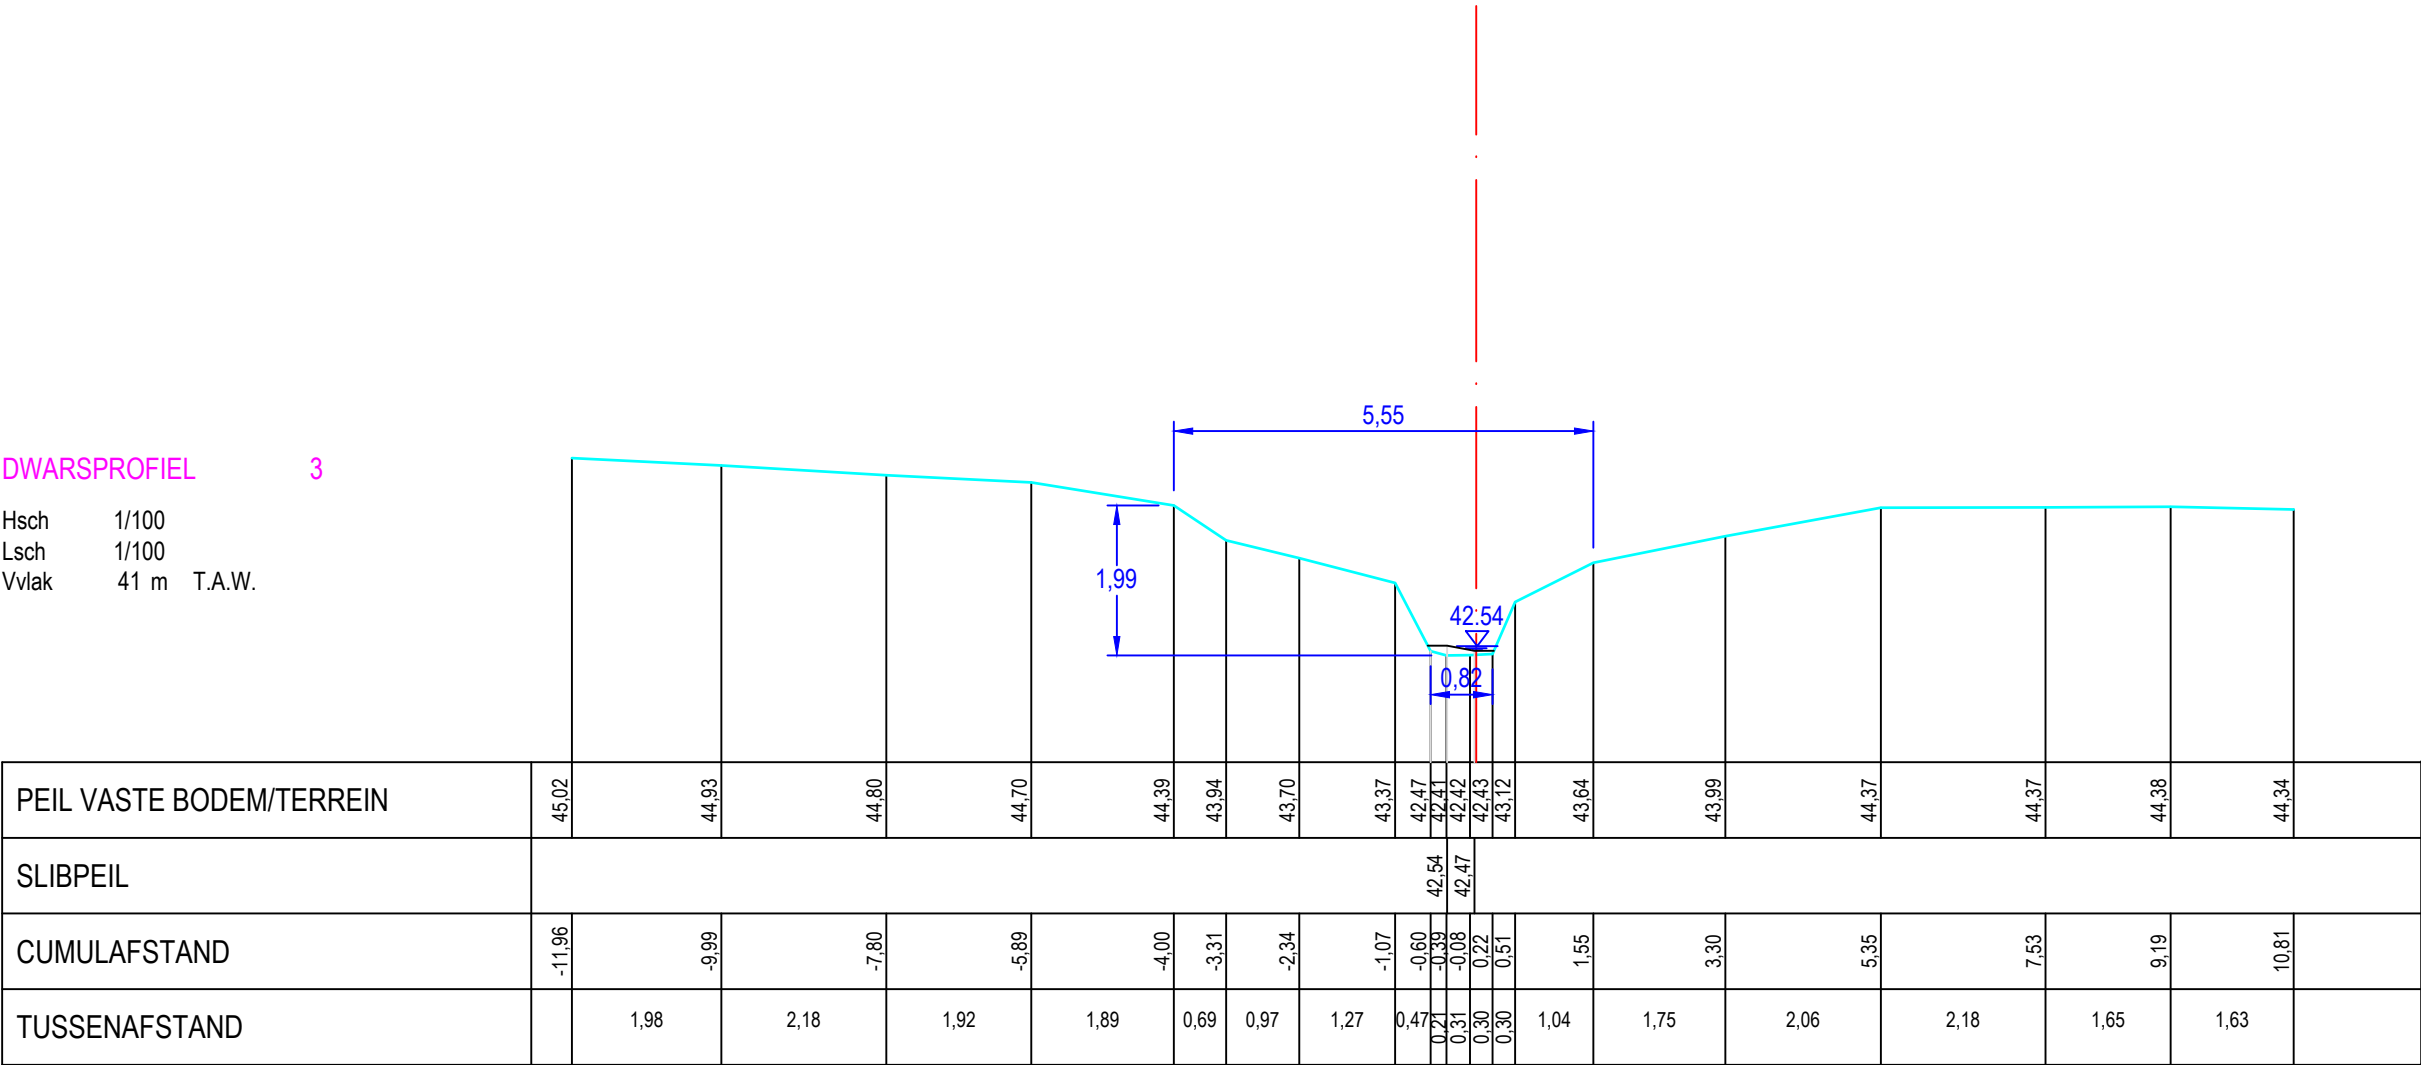

PEIL VASTE BODEM/TERREIN	45.02	44.93	44.80	44.70	44.39	43.94	43.70	43.37	42.47	42.41	42.42	42.43	43.12	43.64	43.99	44.37	44.37	44.38	44.34
SLIBPEIL									42.54	42.47									
CUMULAFSTAND	-11.96	-9.99	-7.80	-5.89	-4.00	-3.31	-2.34	-1.07	-0.60	-0.39	-0.08	0.22	0.51	1.55	3.30	5.35	7.53	9.19	10.81
TUSSENAFSTAND		1.98	2.18	1.92	1.89	0.69	0.97	1.27	0.47	0.21	0.31	0.30	0.30	1.04	1.75	2.06	2.18	1.65	1.63