



Legende

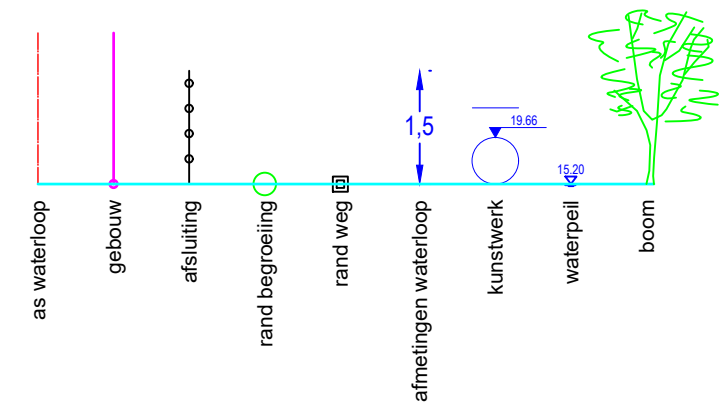

DWARSPROFIEL 2

Hsch 1/100
Lsch 1/100
Vvlak 6 m T.A.W.

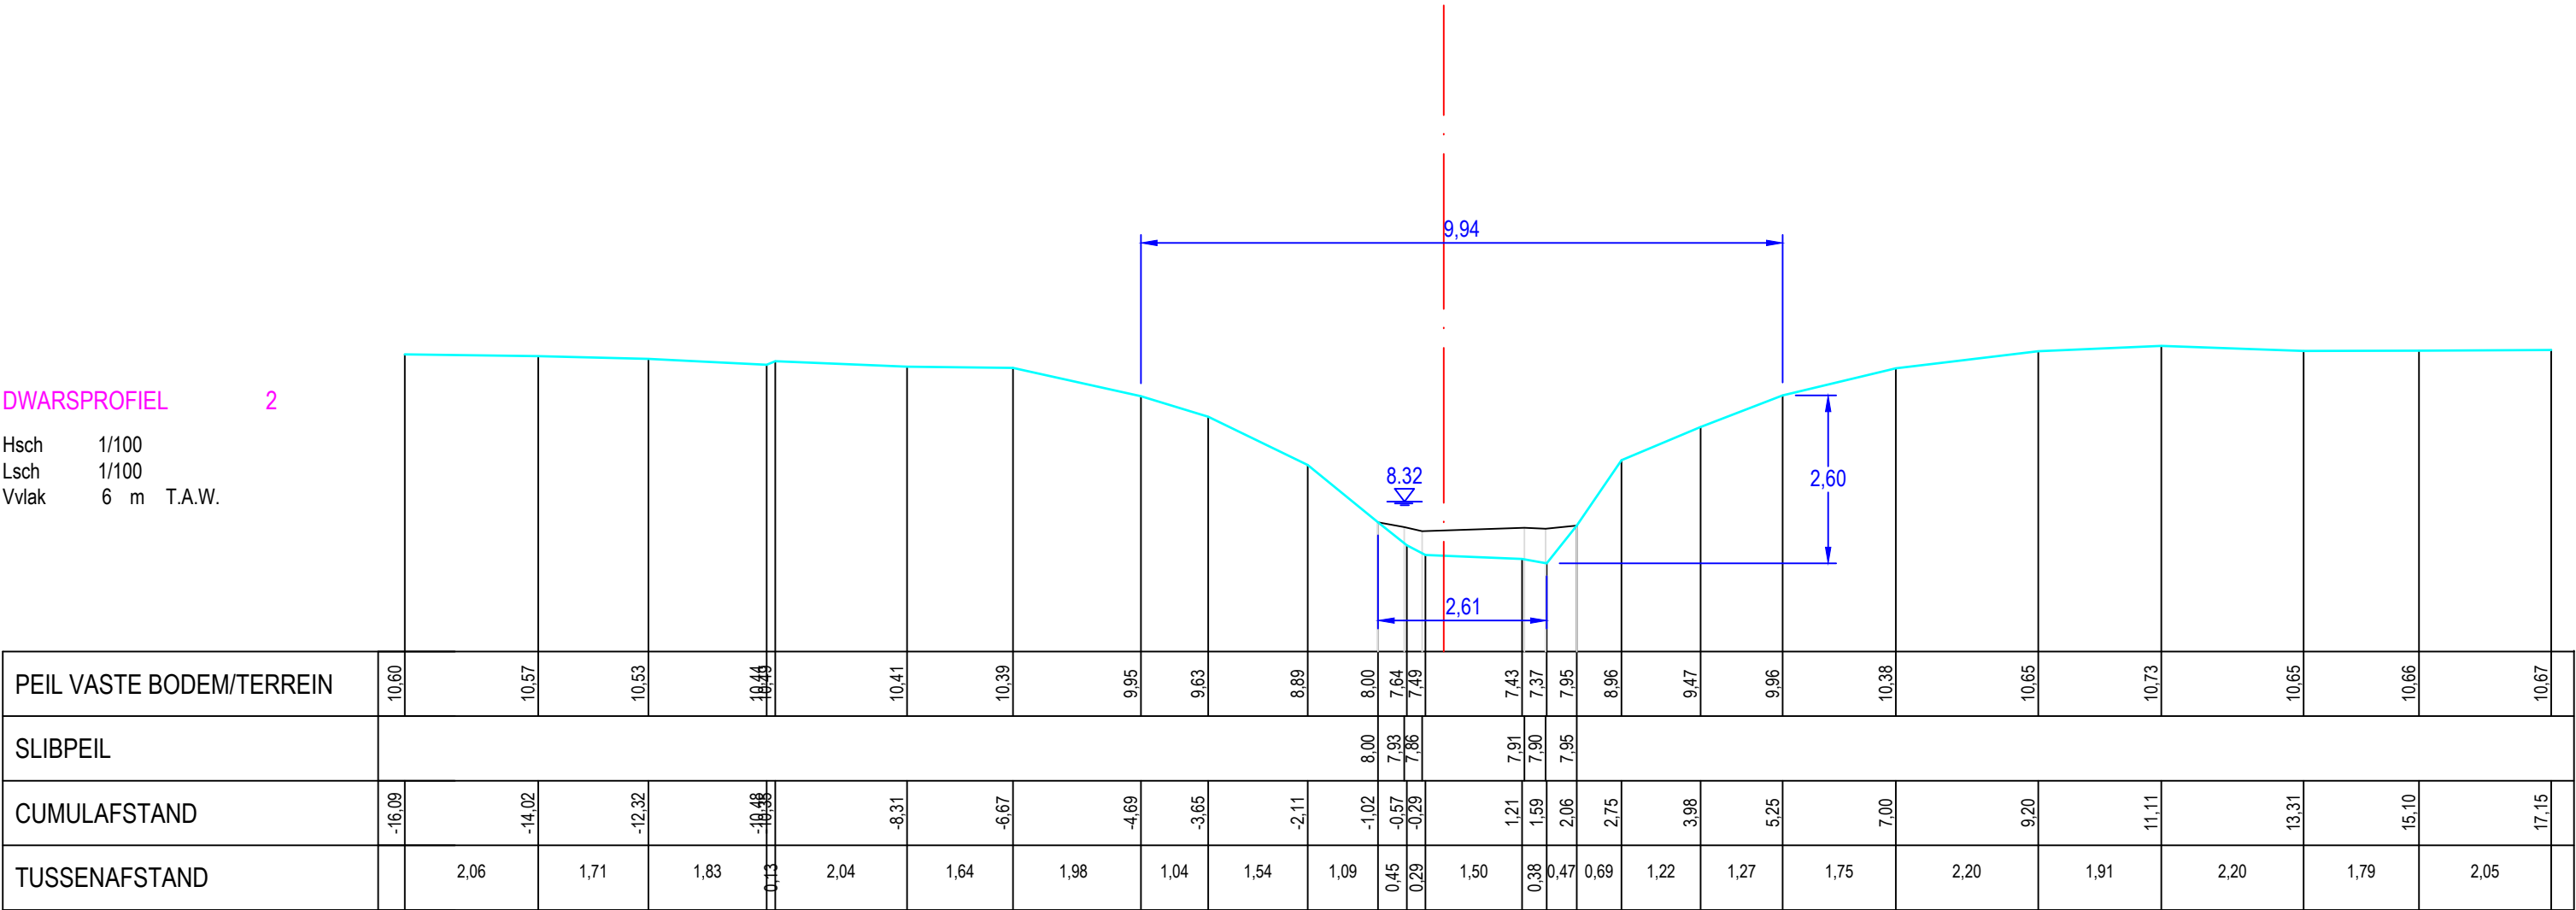

PEIL VASTE BODEM/TERREIN	10.60	10.57	10.53	10.44	10.41	10.39	9.95	9.63	8.89	8.00	7.64	7.49	7.43	7.37	7.95	8.96	9.47	9.96	10.38	10.65	10.73	10.65	10.66	10.67
SLIBPEIL										8.00	7.93	7.86	7.91	7.90	7.95									
CUMULAFSTAND	-16.03	-14.02	-12.32	-10.48	-8.31	-6.67	-4.69	-3.65	-2.11	-1.02	-0.57	-0.29	1.21	1.59	2.06	2.75	3.98	5.25	7.00	9.20	11.11	13.31	15.10	17.15
TUSSENAFSTAND		2.06	1.71	1.83	2.04	1.64	1.98	1.04	1.54	1.09	0.45	0.29	1.50	0.38	0.47	0.69	1.22	1.27	1.75	2.20	1.91	2.20	1.79	2.05

Gemeente Liedekerke

B5087 Bogijnengracht

VHAG: 6211

Locatie atlaspunt (LB72): X-coördinaat: 130623,8646 Y-coördinaat: 174706,5532

DWARSPROFIELPLAN

Atlaspunt - 103
Datum opmeting: 2020-01-08
Schaal: 1/100

