



Legende

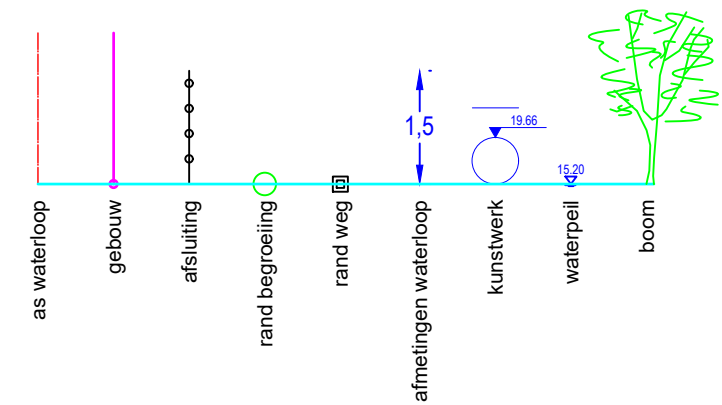

DWARSPROFIEL 6

Hsch 1/100
Lsch 1/100
Vvlak 7 m T.A.W.

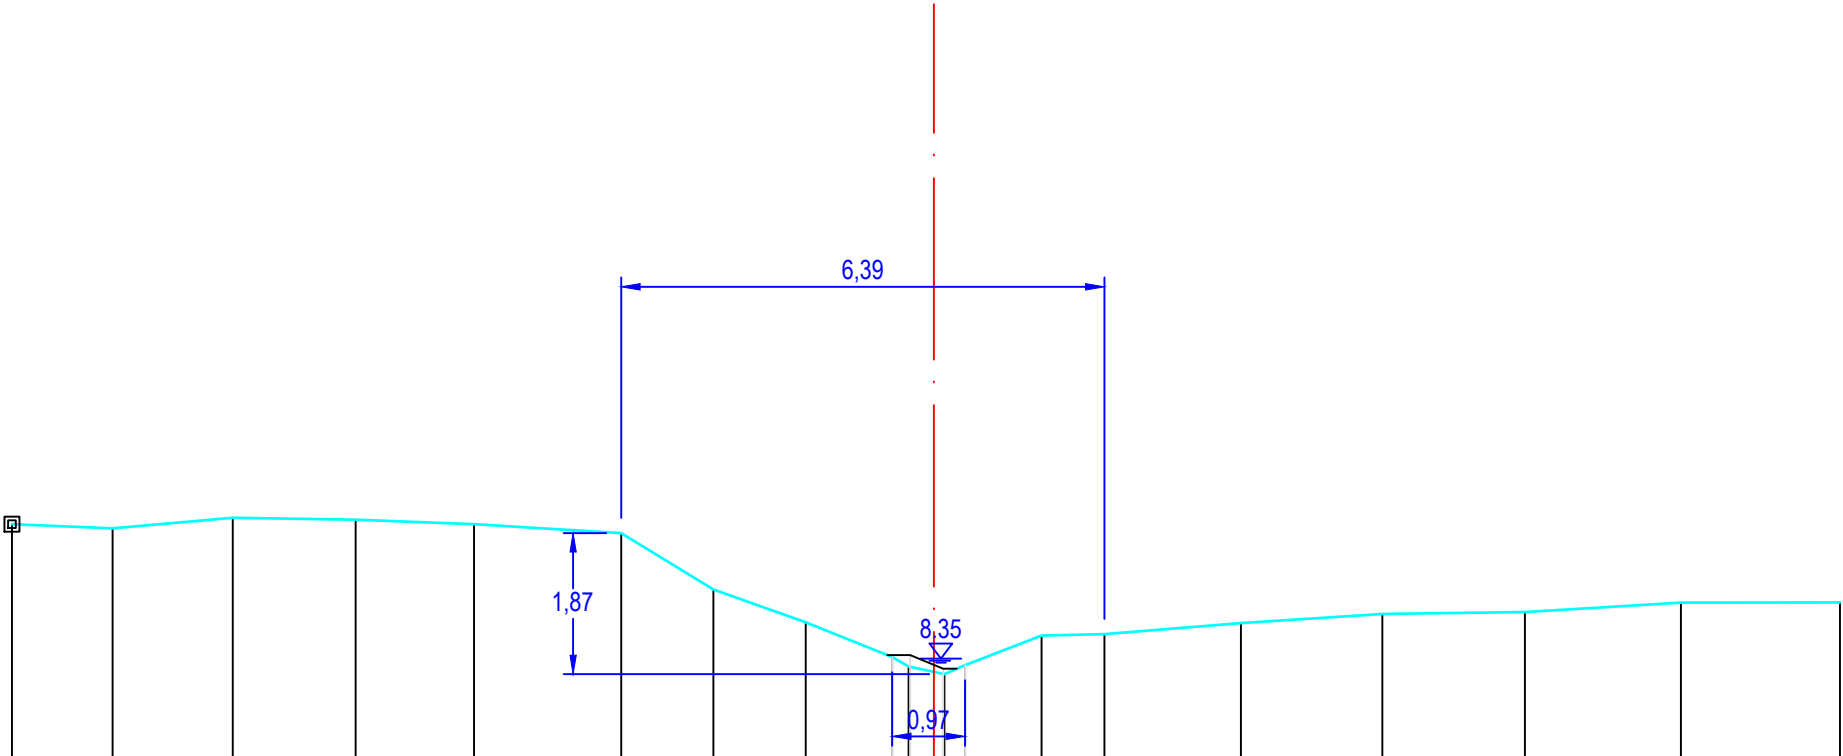

PEIL VASTE BODEM/TERREIN	10.12	10.07	10.21	10.19	10.12	10.01	9.26	8.83	8.37	8.24	8.14	8.26	8.65	8.67	8.82	8.94	8.96	9.09	9.09
SLIBPEIL									8.39	8.21									
CUMULAFSTAND	-12.20	-10.86	-9.27	-7.65	-6.08	-4.13	-2.92	-1.69	-0.55	-0.33	0.14	0.41	1.42	2.26	4.06	5.93	7.82	9.88	11.99
TUSSENAFSTAND		1.33	1.59	1.63	1.57	1.95	1.22	1.22	1.14	0.22	0.47	0.27	1.01	0.83	1.81	1.87	1.89	2.06	2.10

Gemeente Liedekerke

B5087

Bogijnengracht

VHAG: 6211

Locatie atlaspunt (LB72): X-coördinaat: 130747,3209 Y-coördinaat: 174543,1796

DWARSPROFIELPLAN

Atlaspunt - 107
Datum opmeting: 2020-01-08
Schaal: 1/100

