



Legende

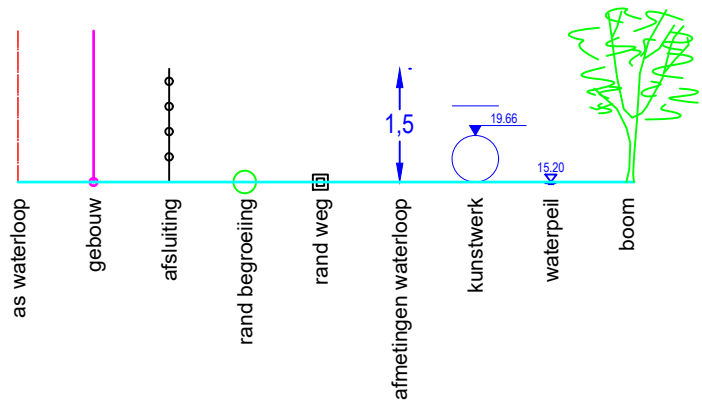

DWARSPROFIEL 7

Hsch 1/100
Lsch 1/100
Vvlak 8 m T.A.W.

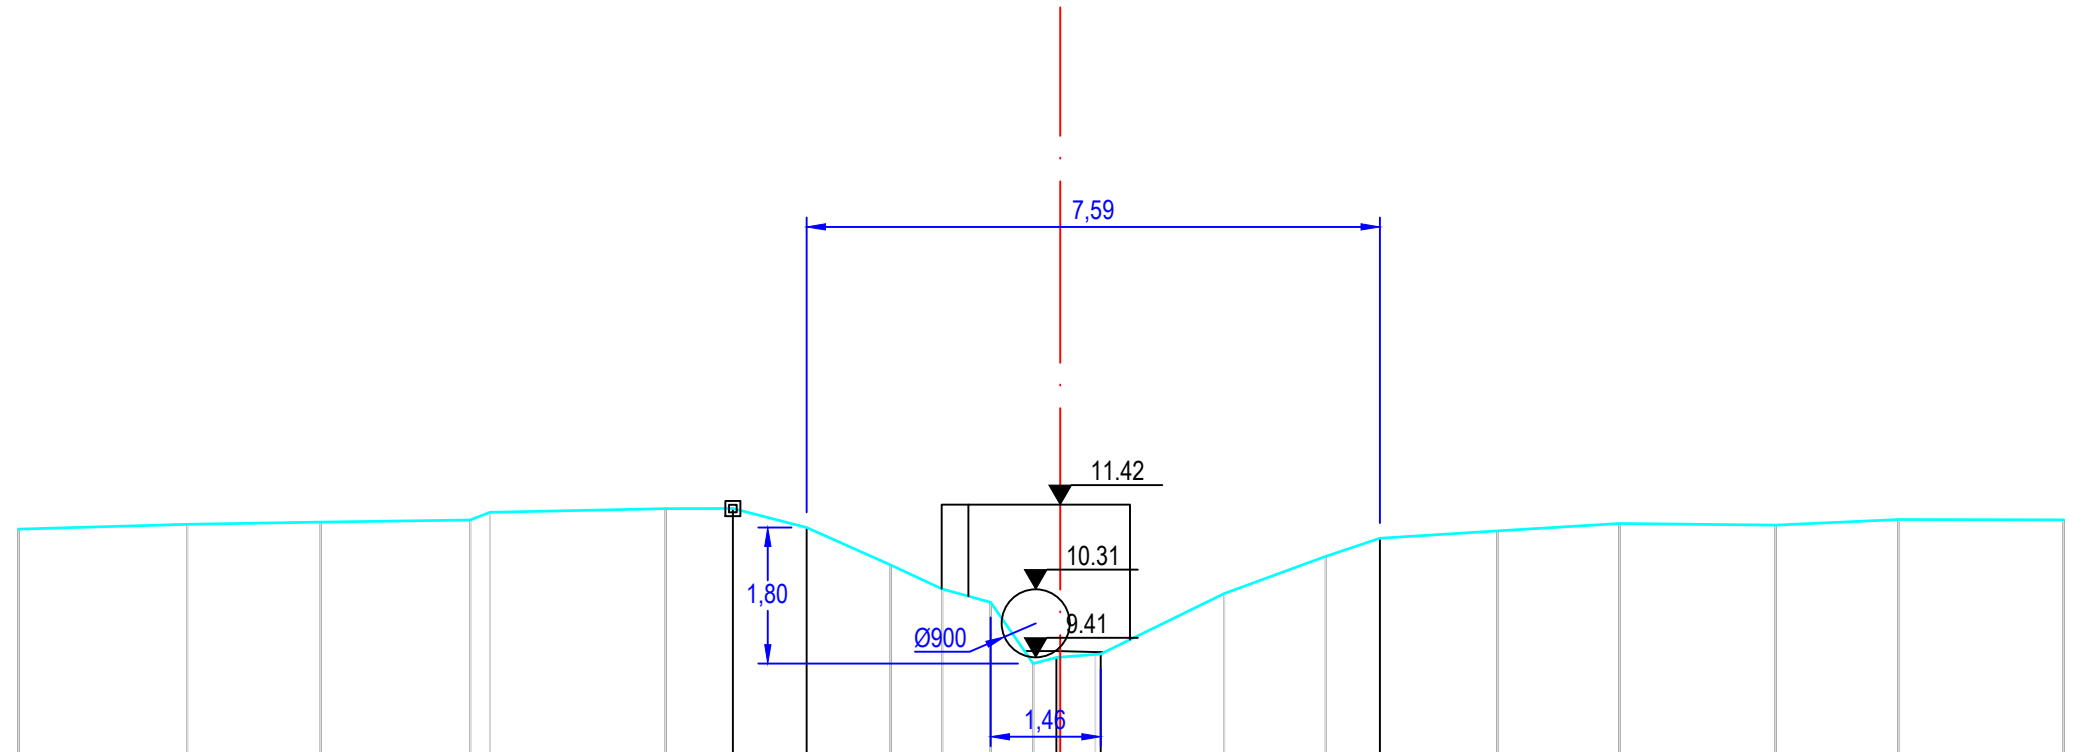

PEIL VASTE BODEM/TERREIN	11,10	11,16	11,19	11,22	11,32	11,37	11,37	11,12	10,63	10,31	10,13	9,32	9,40	9,45	10,25	10,74	10,98	11,08	11,17	11,15	11,23	11,22
SLIBPEIL	9,32 9,49 9,48																					
CUMULAFSTAND	-13,78	-11,55	-9,78	-7,80	-7,54	-5,22	-4,33	-3,35	-2,24	-1,56	-0,92	-0,36	-0,05	0,54	2,17	3,51	4,23	5,78	7,40	9,46	11,09	13,27
TUSSENAFSTAND		2,23	1,77	1,98	0,26	2,32	0,89	0,98	1,11	0,68	0,64	0,56	0,31	0,59	1,63	1,34	0,72	1,55	1,61	2,07	1,62	2,19

Gemeente Liedekerke

B5087

Bogijnengracht

VHAG:6211

Locatie ataspunt (LB72): X-coördinaat: 130862,2815 Y-coördinaat: 174405,7568

DWARSPROFIELPLAN

Atlaspunt - 108

Datum opmeting: 2020-01-08

Schaal:	1/100
---------	-------

