



Legende

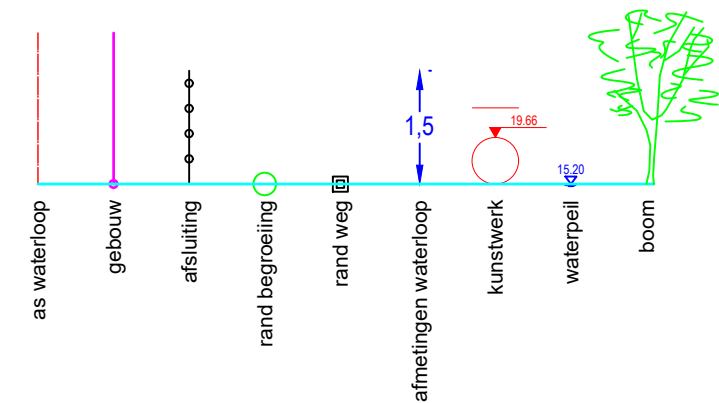

DWARSPROFIEL 2

Hsch 1/100
Lsch 1/100
Vvlak 58 m T.A.W.

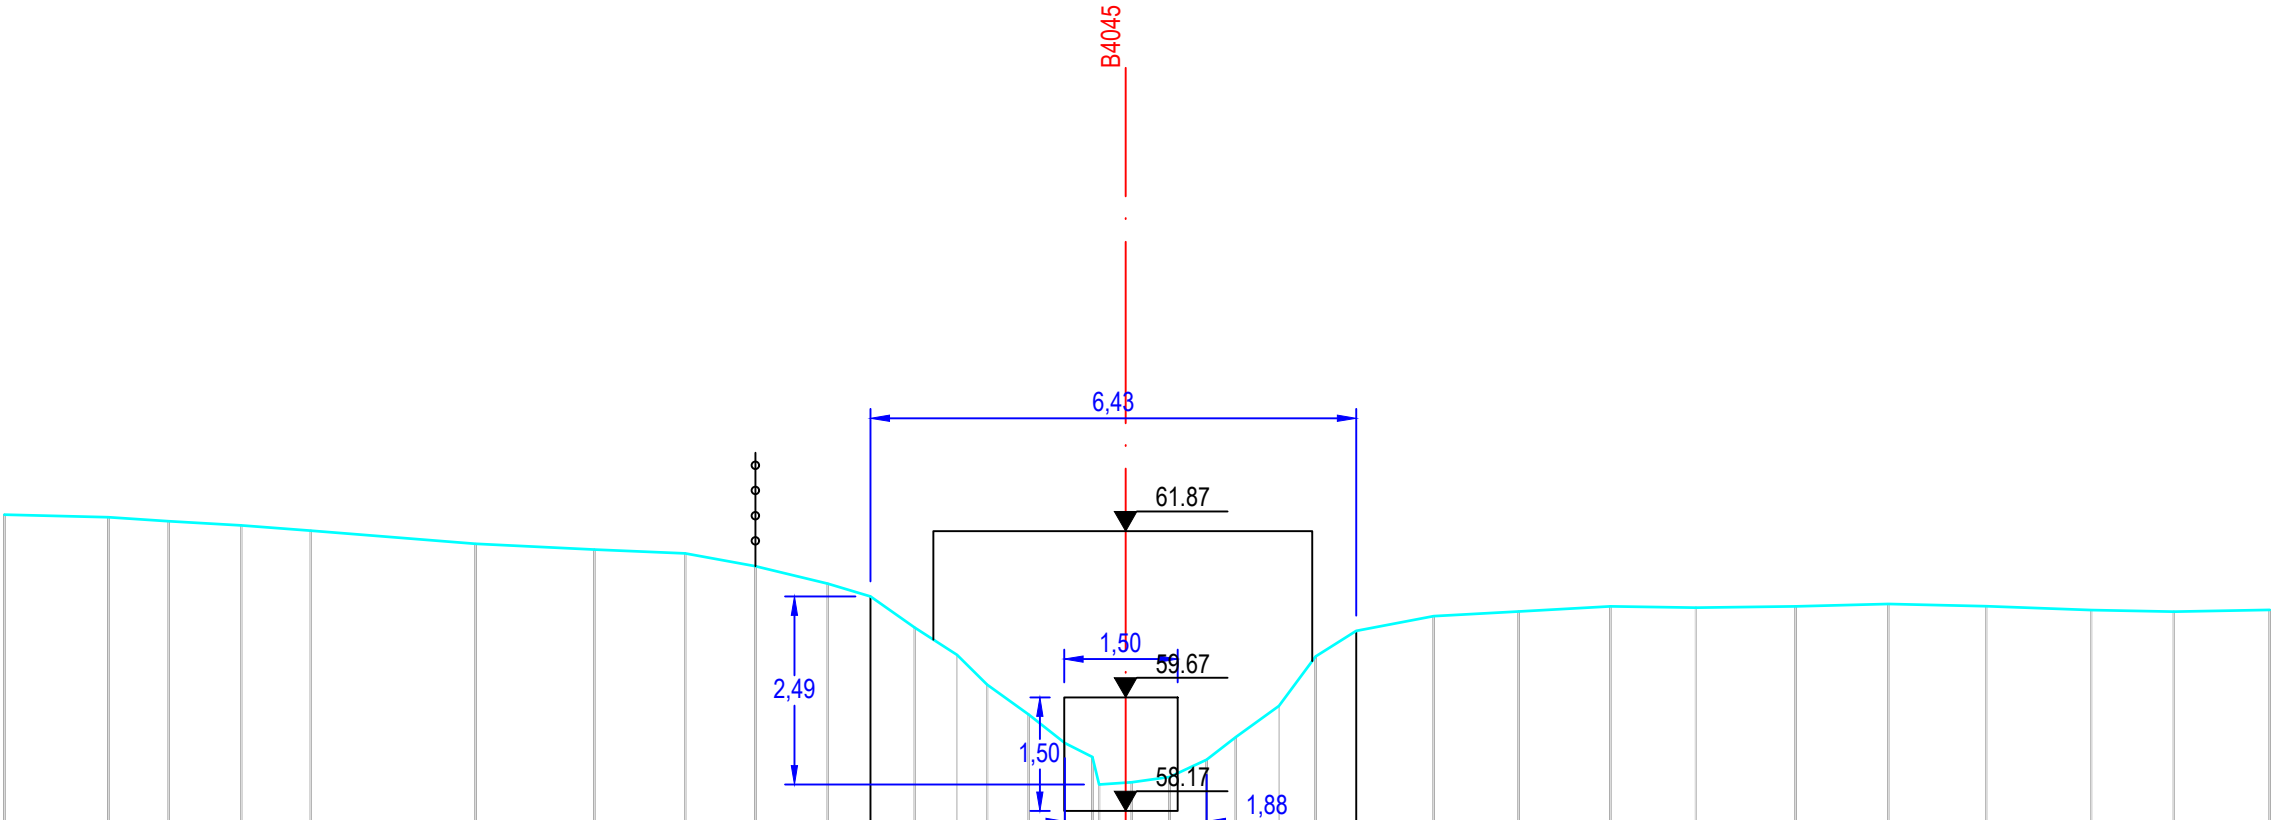

PEIL VASTE BODEM/TERREIN	62.09	62.06	62.00	61.95	61.88		61.71		61.63		61.58		61.41		61.18	61.01	60.60	60.24	59.84	59.45	59.07	58.89	58.55	58.62	58.85	59.15	59.56	60.22	60.56		60.75		60.81		60.88		60.86		60.88		60.91		60.88		60.83		60.81		60.83
SLIBPEIL	
CUMULAFSTAND	-14.83	-13.46	-12.66	-11.70	-10.78		-8.60		-7.03		-5.83		-4.90		-3.94	-3.37	-2.79	-2.23	-1.83	-1.28	-0.80	-0.44	0.08	0.58	1.07	1.46	2.03	2.51	3.05		4.07		5.20		6.41		7.54		8.86		10.09		11.38		12.77		13.87		15.13
TUSSENAFSTAND		1,38	0,80	0,96	0,92	2,18		1,57	1,20	0,93	0,96	0,57	0,59	0,56	0,40	0,55	0,48	0,36	0,38	0,43	0,50	0,49	0,39	0,57	0,48	0,54	1,02	1,13	1,21	1,13	1,32	1,22	1,29	1,39	1,09	1,27													