



Legende

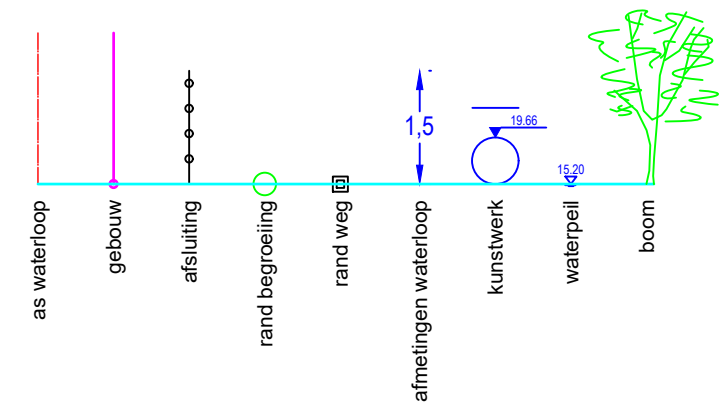

DWARSPROFIEL 2

Hsch 1/100
Lsch 1/100
Vvlak 63 m T.A.W.

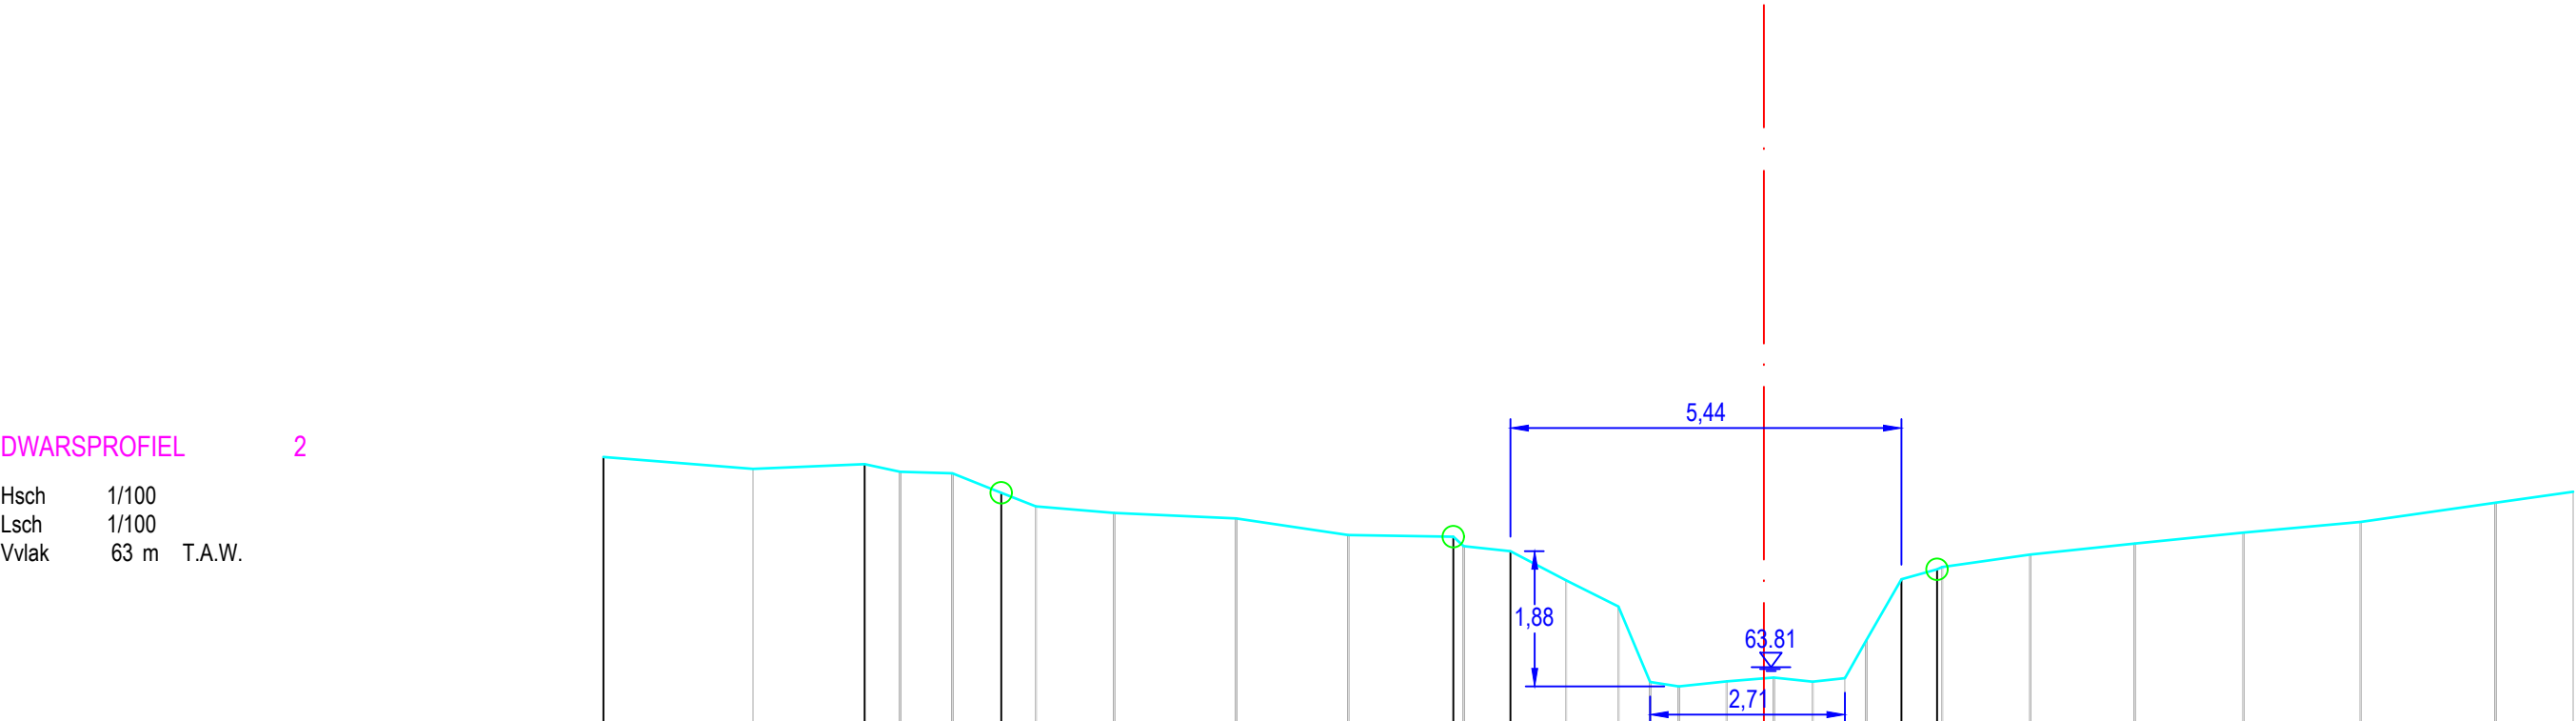

PEIL VASTE BODEM/TERREIN	66.73	66.56	66.62	66.52	66.50	66.23	66.04	65.95	65.87	65.64	65.56	65.42	65.01	64.65	63.60	63.54	63.61	63.66	63.60	63.65	64.18	65.03	65.16	65.28	65.37	65.52	65.67	65.82	66.09	66.24
SLIBPEIL																														
CUMULAFSTAND	-16.13	-14.05	-12.50	-12.00	-11.28	-10.60	-10.12	-9.03	-7.34	-5.78	-4.32	-3.52	-2.75	-2.02	-1.58	-1.18	-0.52	0.14	0.68	1.13	1.42	1.91	2.41	2.78	3.70	5.15	6.66	8.29	10.16	11.24
TUSSENAFSTAND		2.08	1.55	0.49	0.73	0.68	0.48	1.09	1.70	1.56	1.46	0.65	0.77	0.73	0.44	0.40	0.67	0.66	0.54	0.45	0.30	0.49	0.50	0.37	1.22	1.45	1.51	1.63	1.87	1.08