



Legende

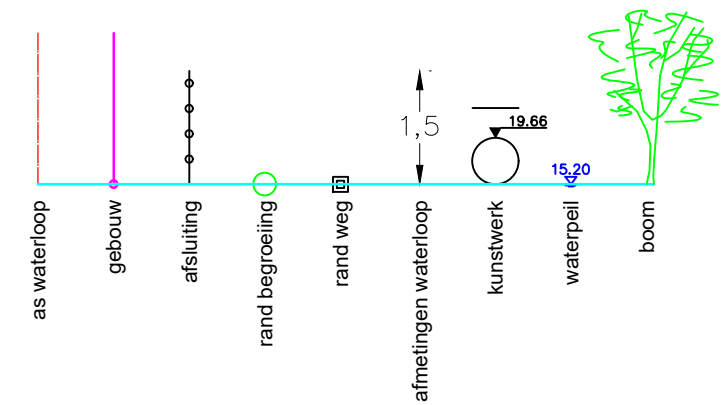

Dwarsprofiel 17
Vergelijkingsvlak 78.00 m T.A.W.
4+00.45

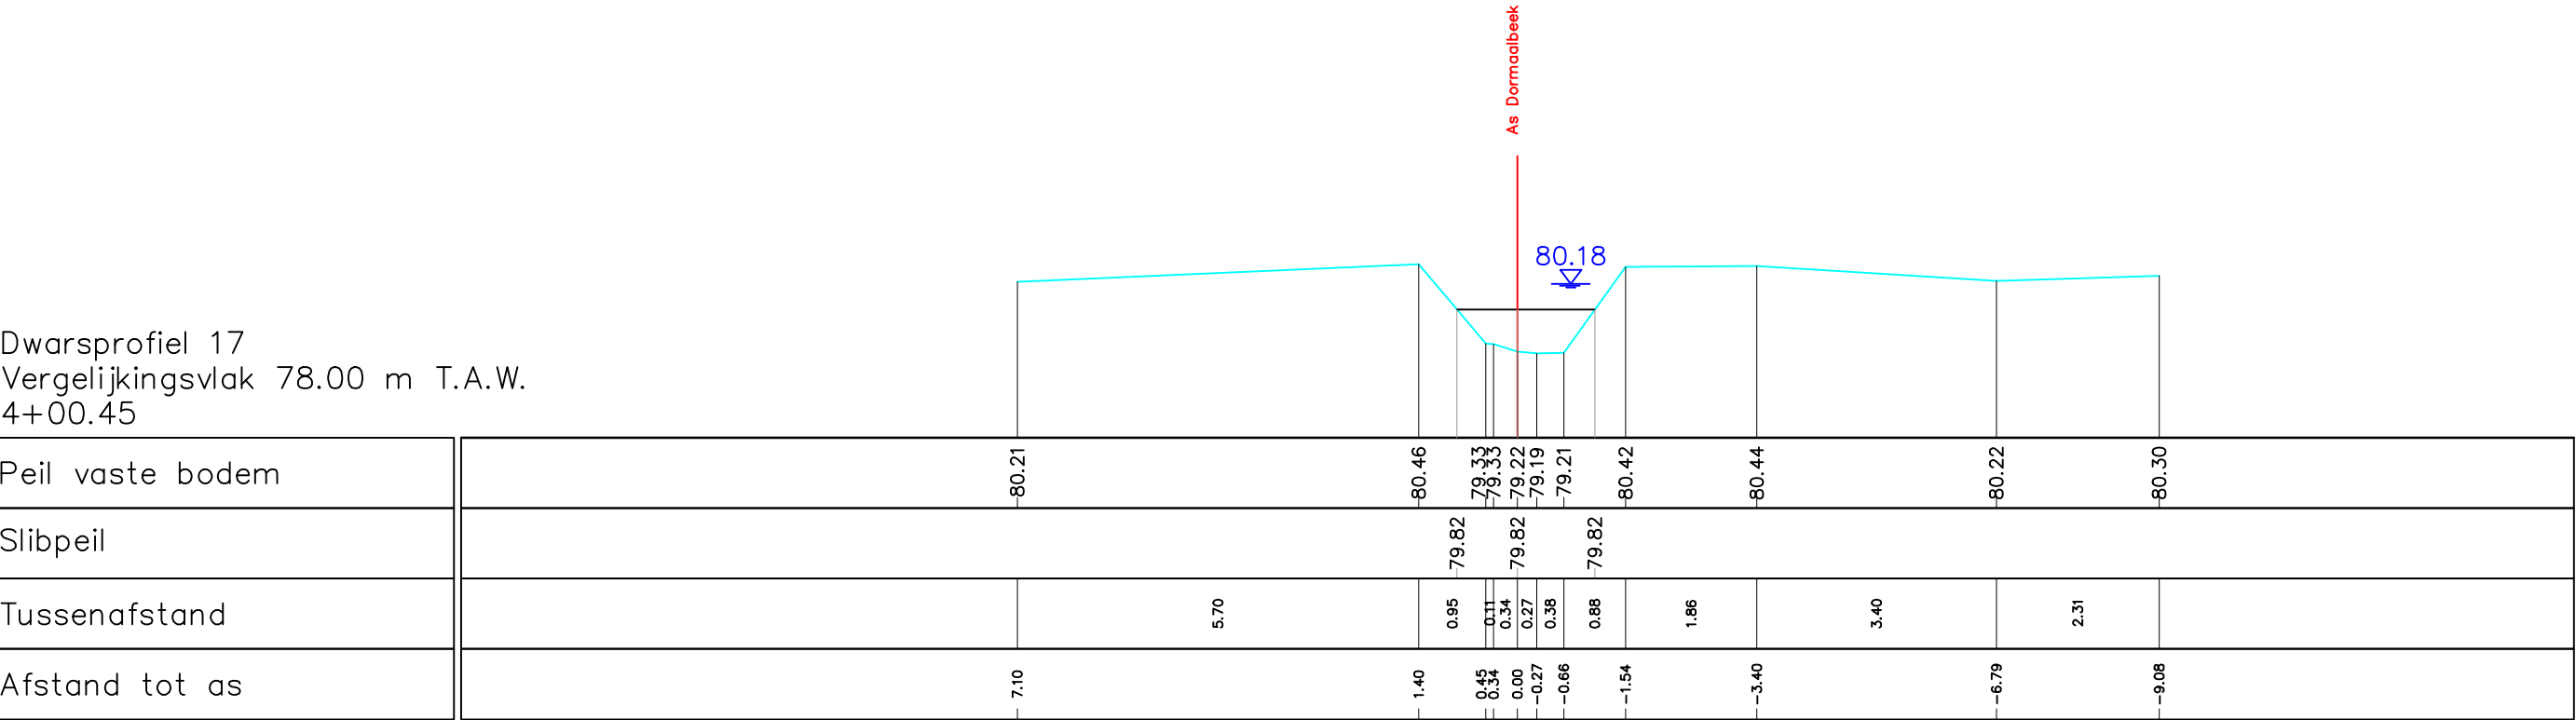

Peil vaste bodem	-80.21	-80.46	-79.33	-79.33	-79.22	-79.19	-79.21	-80.42	-80.44	-80.22	-80.30
Slibpeil			-79.82	-79.82	-79.82	-79.82	-79.82				
Tussenafstand		5.70	0.95	0.11	0.34	0.27	0.38	0.88	1.86	3.40	2.31
Afstand tot as	7.10	1.40	0.45	0.34	0.00	-0.27	-0.66	-1.54	-3.40	-6.79	-9.08