



Legende

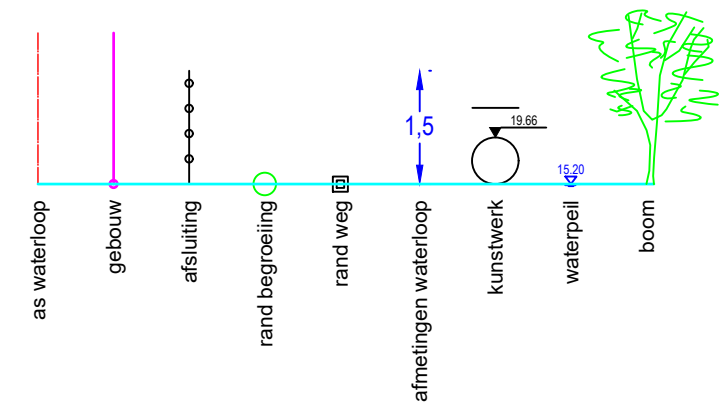

DWARSPROFIEL 2

Hsch 1/100
Lsch 1/100
Vvlak 64 m T.A.W.

PEIL VASTE BODEM/TERREIN	66,23	66,13	65,94	65,76	65,58	65,16	65,12	65,19	65,11	65,25	65,56	65,91	66,24	66,42	66,42	66,46	66,50	66,54	66,57	66,59	66,59	66,56	66,52
SLIBPEIL					65,25	65,19	65,19	65,24	65,33														
CUMULAFSTAND	-2,32	-1,86	-1,55	-1,12	-0,76	-0,34	-0,08	0,26	0,28	0,34	0,30	0,33	0,32	0,47	0,84	0,72	0,91	0,94	1,00	1,01	1,00	0,86	0,91
TUSSENAFSTAND	0,46	0,32	0,43	0,36	0,41	0,26	0,28	0,34	0,30	0,33	0,32	0,47	0,84	0,72	0,91	0,94	1,00	1,01	1,00	0,86	0,91		

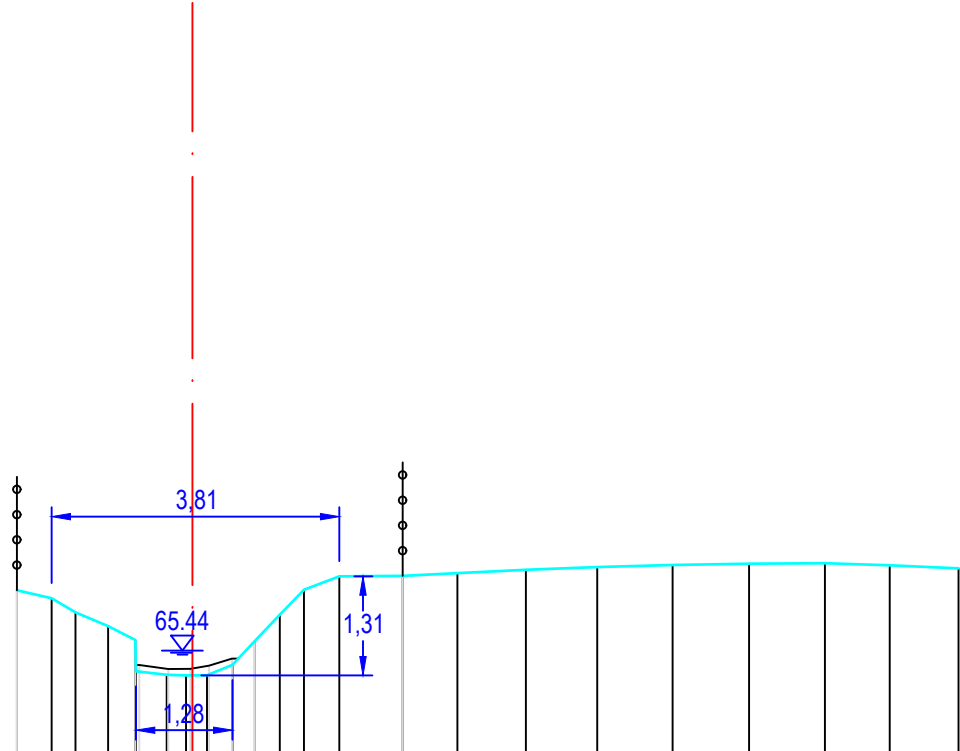

Gemeente Tiel

B3084

Dorpswaterloop

VHAG: 7180

Locatie atlaspunt (LB72): X-coördinaat: 189561,1693 Y-coördinaat: 176551,0023

DWARSPROFIELPLAN

Atlaspunt - 012
Datum opmeting: 2020-01-28
Schaal: 1/100

