



Legende

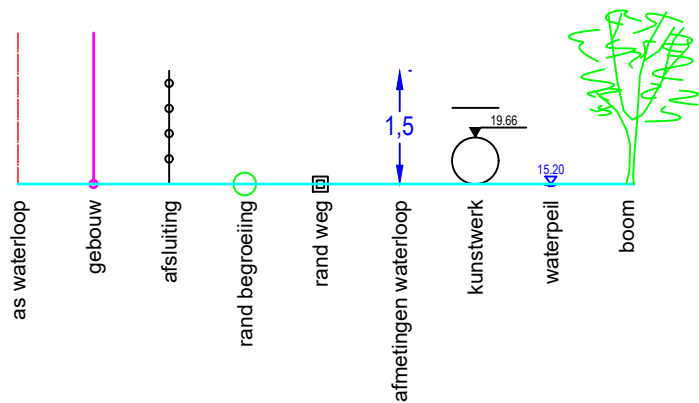

DWARSPROFIEL 1

Hsch 1/100
Lsch 1/100
Vvlak 44 m T.A.W.

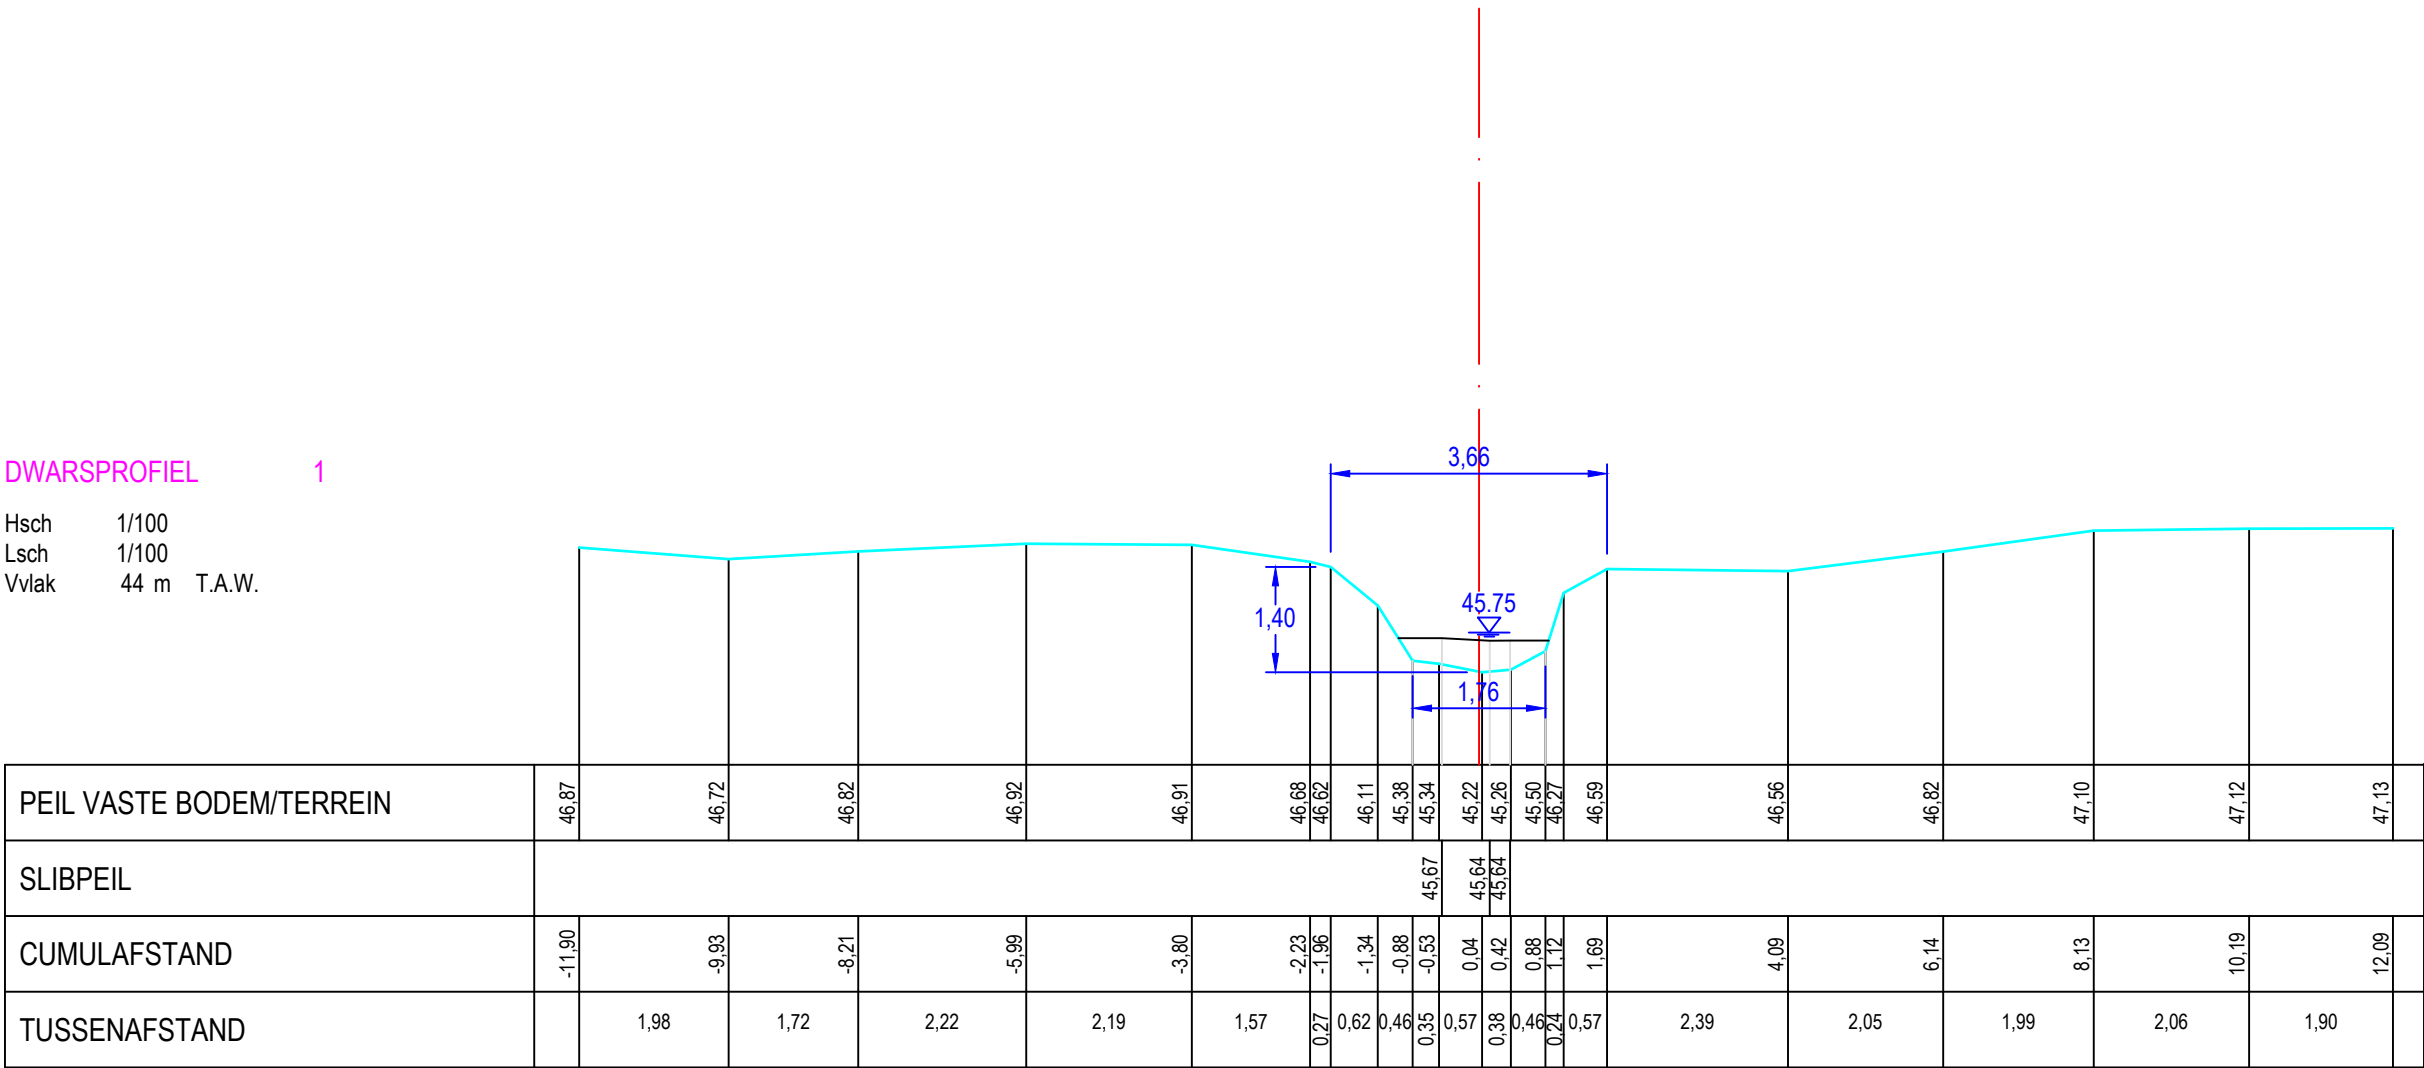

PEIL VASTE BODEM/TERREIN	46.87	46.72	46.82	46.92	46.91	46.68	46.62	46.11	45.38	45.34	45.22	45.26	45.50	46.27	46.59	46.56	46.82	47.10	47.12	47.13
SLIBPEIL										45.67	45.64	45.64								
CUMULAFSTAND	-11.90	-9.93	-8.21	-5.99	-3.80	-2.23	-1.96	-1.34	-0.88	-0.53	0.04	0.42	0.88	1.12	1.69	4.09	6.14	8.13	10.19	12.09
TUSSENAFSTAND		1.98	1.72	2.22	2.19	1.57	0.27	0.62	0.46	0.35	0.57	0.38	0.46	0.24	0.57	2.39	2.05	1.99	2.06	1.90

Gemeente Merchtem

B6025

Drinkeling

VHAG: 251

Locatie atlaspunt (LB72): X-coördinaat: 141786,8146 Y-coördinaat: 179209,2091

DWARSPROFIELPLAN

Atlaspunt - 009

Datum opmeting: 2020-01-22

Schaal: 1/100



VLAAMS-
BRABANT