



Legende

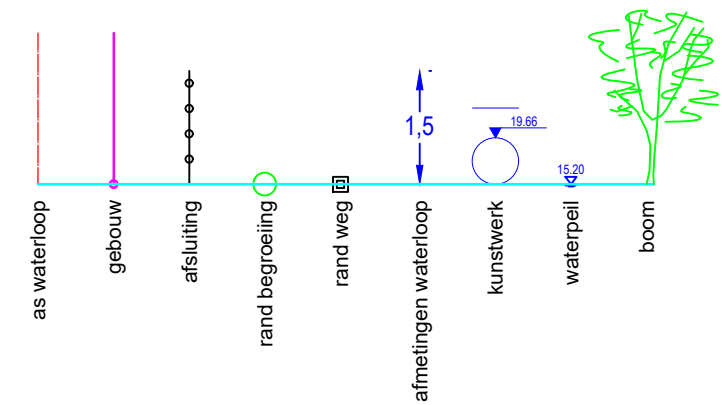

DWARSPROFIEL 1

Hsch 1/100
Lsch 1/100
Vvlak 40 m T.A.W.

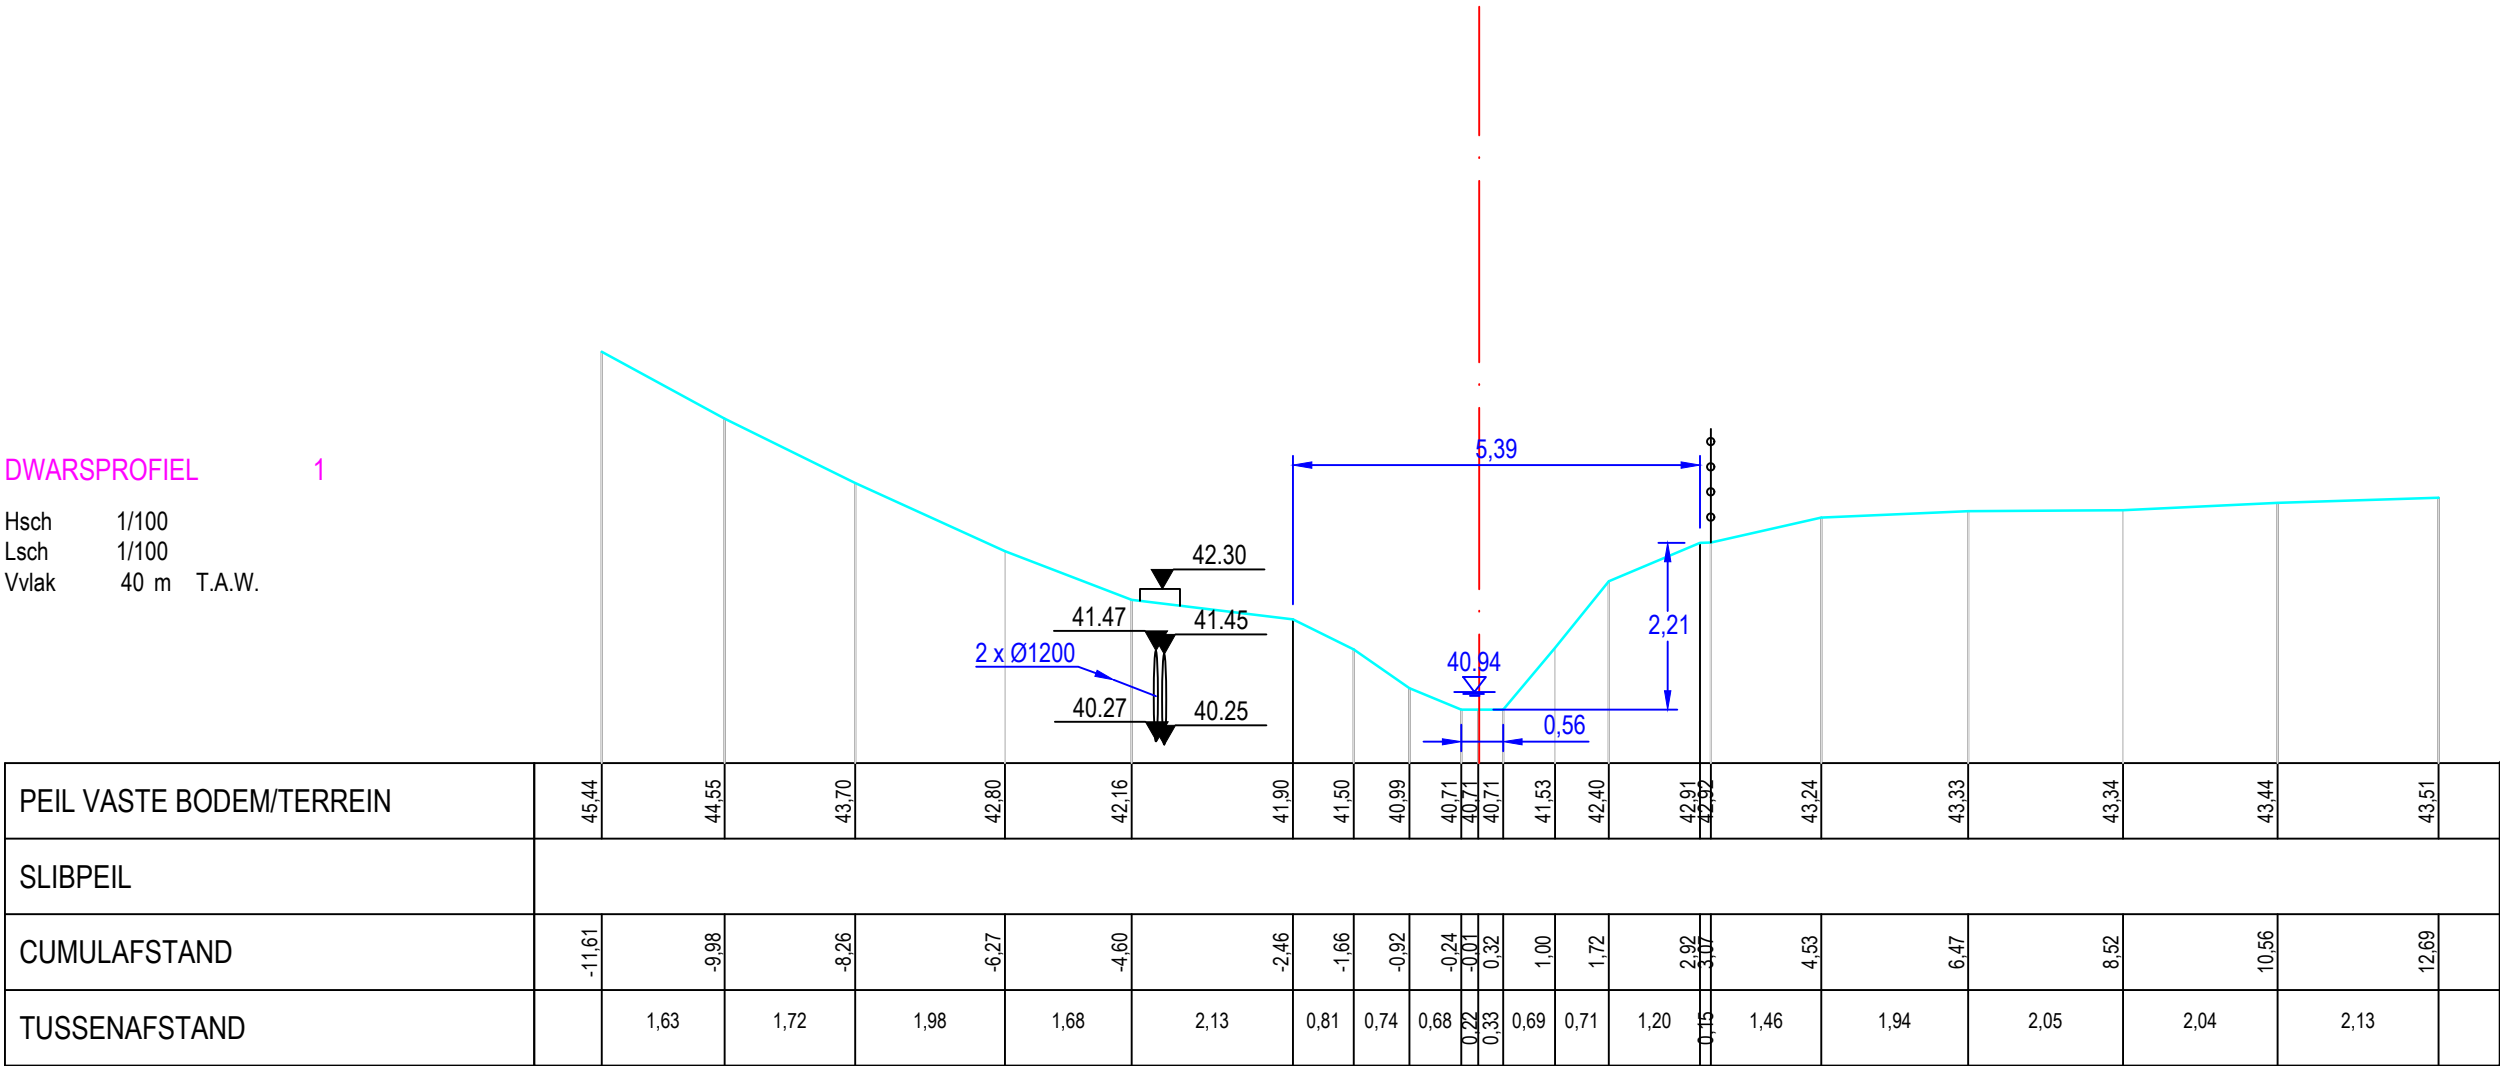

PEIL VASTE BODEM/TERREIN	45.44	44.55	43.70	42.80	42.16	41.90	41.50	40.99	40.71	40.71	41.53	42.40	42.91	42.92	43.24	43.33	43.34	43.44	43.51
SLIBPEIL																			
CUMULAFSTAND	-11.61	-9.98	-8.26	-6.27	-4.60	-2.46	-1.66	-0.92	-0.24	-0.01	0.32	1.00	1.72	2.92	3.07	4.53	6.47	8.52	10.56
TUSSENAFSTAND		1.63	1.72	1.98	1.68	2.13	0.81	0.74	0.68	0.22	0.33	0.69	0.71	1.20	0.15	1.46	1.94	2.05	2.04