



Legende

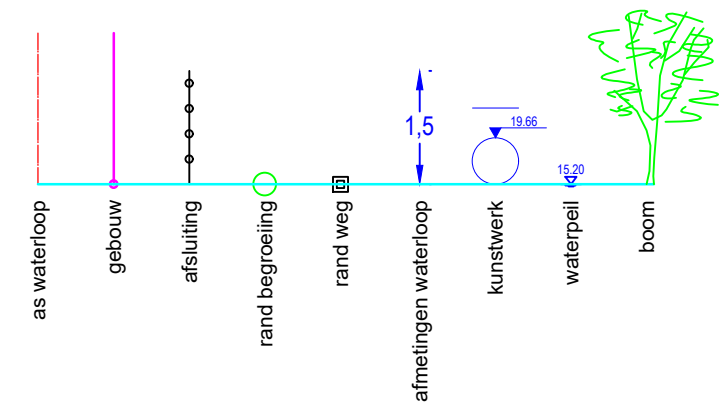

DWARSPROFIEL 3

Hsch 1/100
Lsch 1/100
Vvlak 42 m T.A.W.

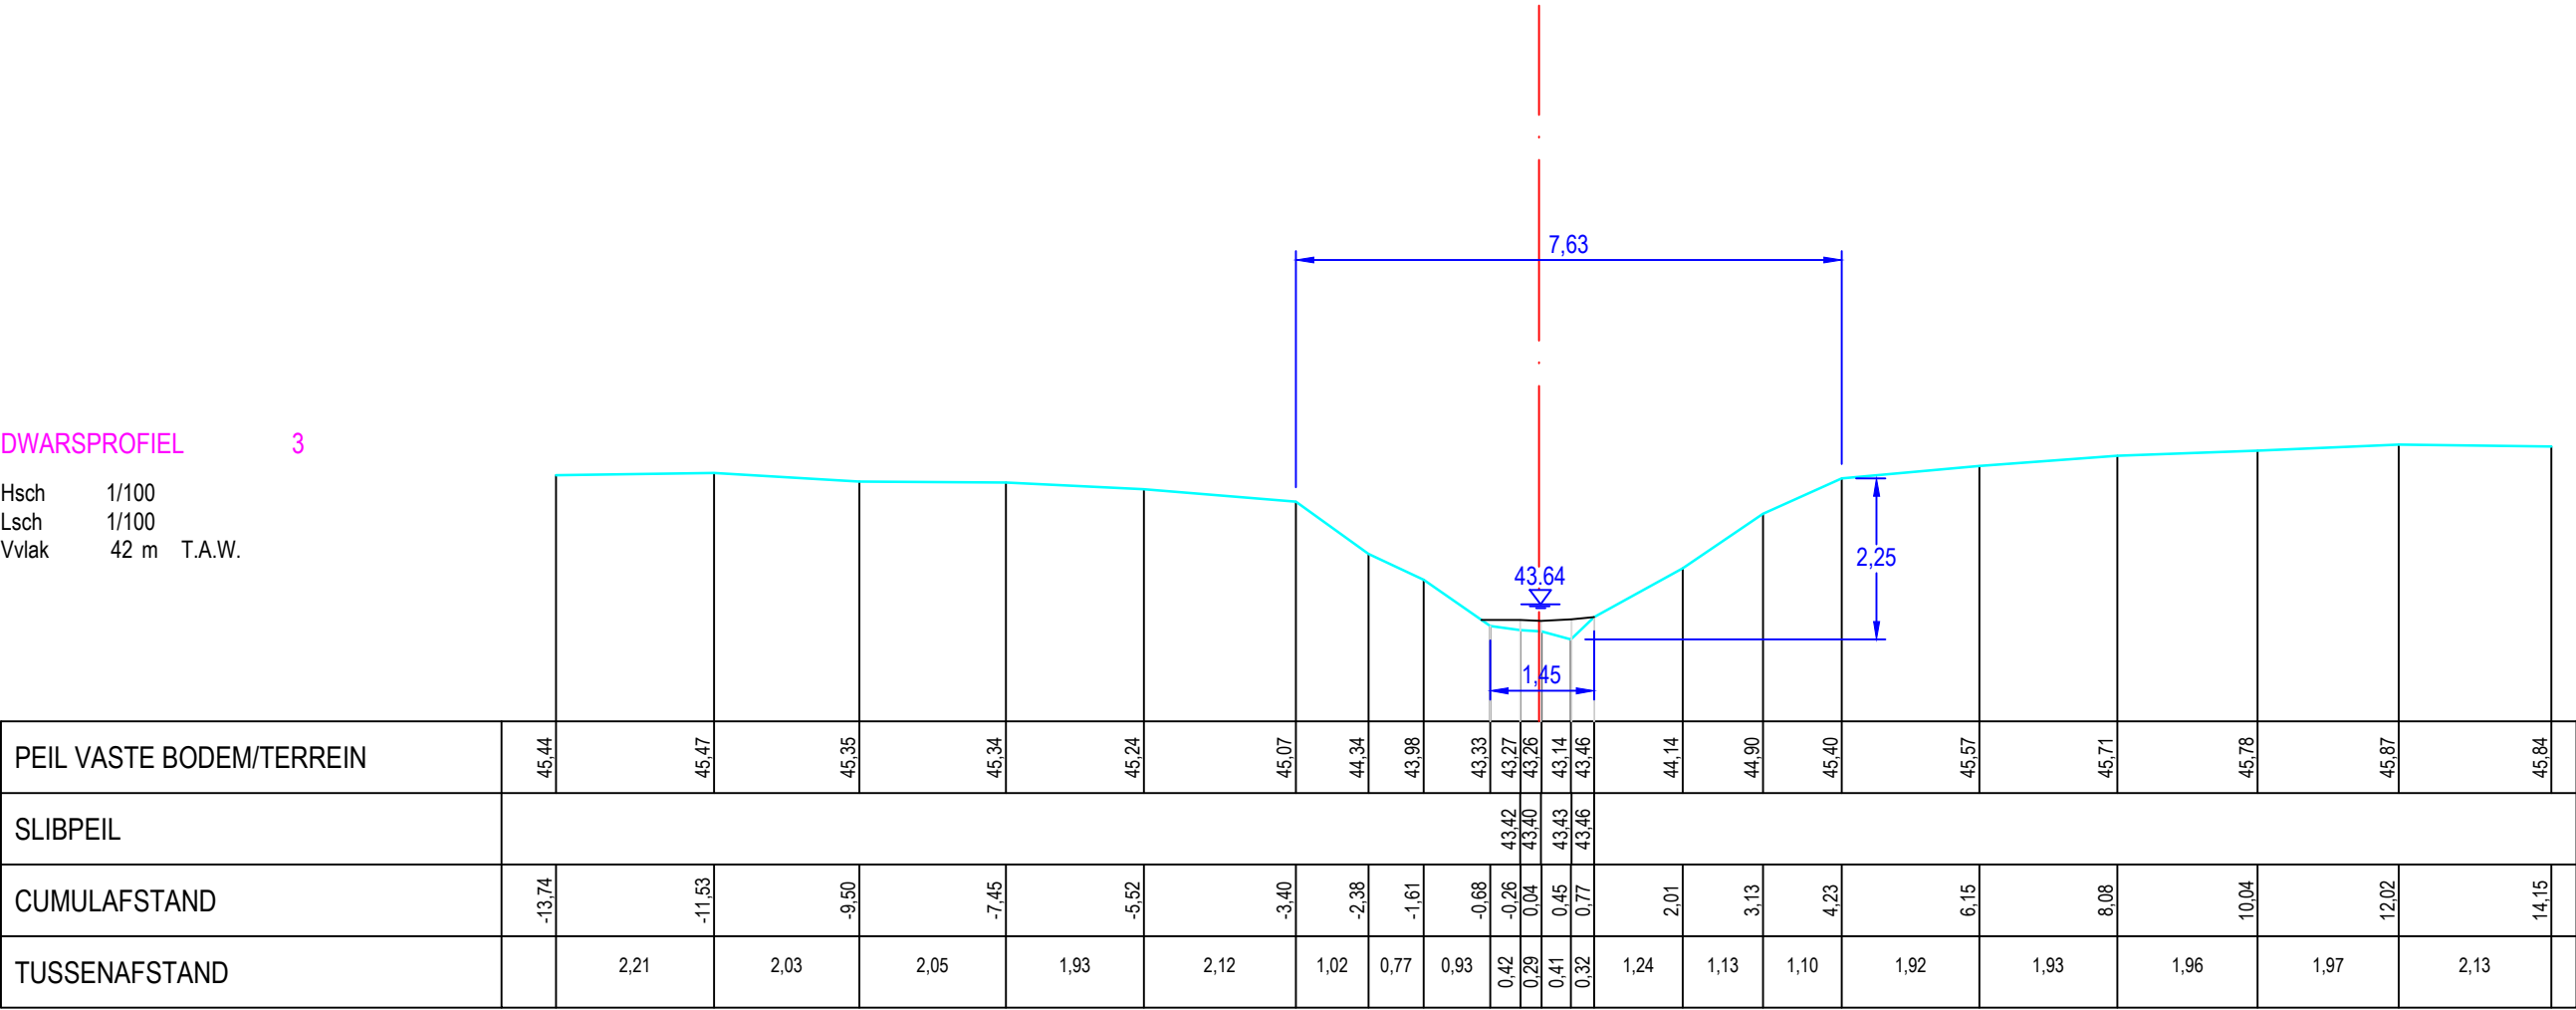

PEIL VASTE BODEM/TERREIN	45.44	45.47	45.35	45.34	45.24	45.07	44.34	43.98	43.33	43.27	43.26	43.14	43.46	44.14	44.90	45.40	45.57	45.71	45.78	45.87	45.84
SLIBPEIL										43.42	43.40	43.43	43.46								
CUMULAFSTAND	-13.74	-11.53	-9.50	-7.45	-5.52	-3.40	-2.38	-1.61	-0.68	-0.26	0.04	0.45	0.77	2.01	3.13	4.23	6.15	8.08	10.04	12.02	14.15
TUSSENAFSTAND		2.21	2.03	2.05	1.93	2.12	1.02	0.77	0.93	0.42	0.29	0.41	0.32	1.24	1.13	1.10	1.92	1.93	1.96	1.97	2.13

Gemeente Dilbeek

B1074

Elegembeek

VHAG: 6943

Locatie atlaspunt (LB72): X-coördinaat: 142955,5645 Y-coördinaat: 172261,1958

DWARSPROFIELPLAN

Atlaspunt - 012
Datum opmeting: 2020-01-09
Schaal: 1/100

