



Legende

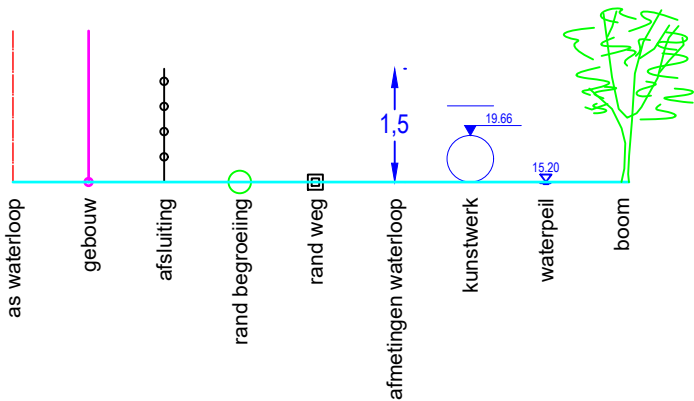

DWARSPROFIEL 2

Hsch 1/100
Lsch 1/100
Vvlak 45 m T.A.W.

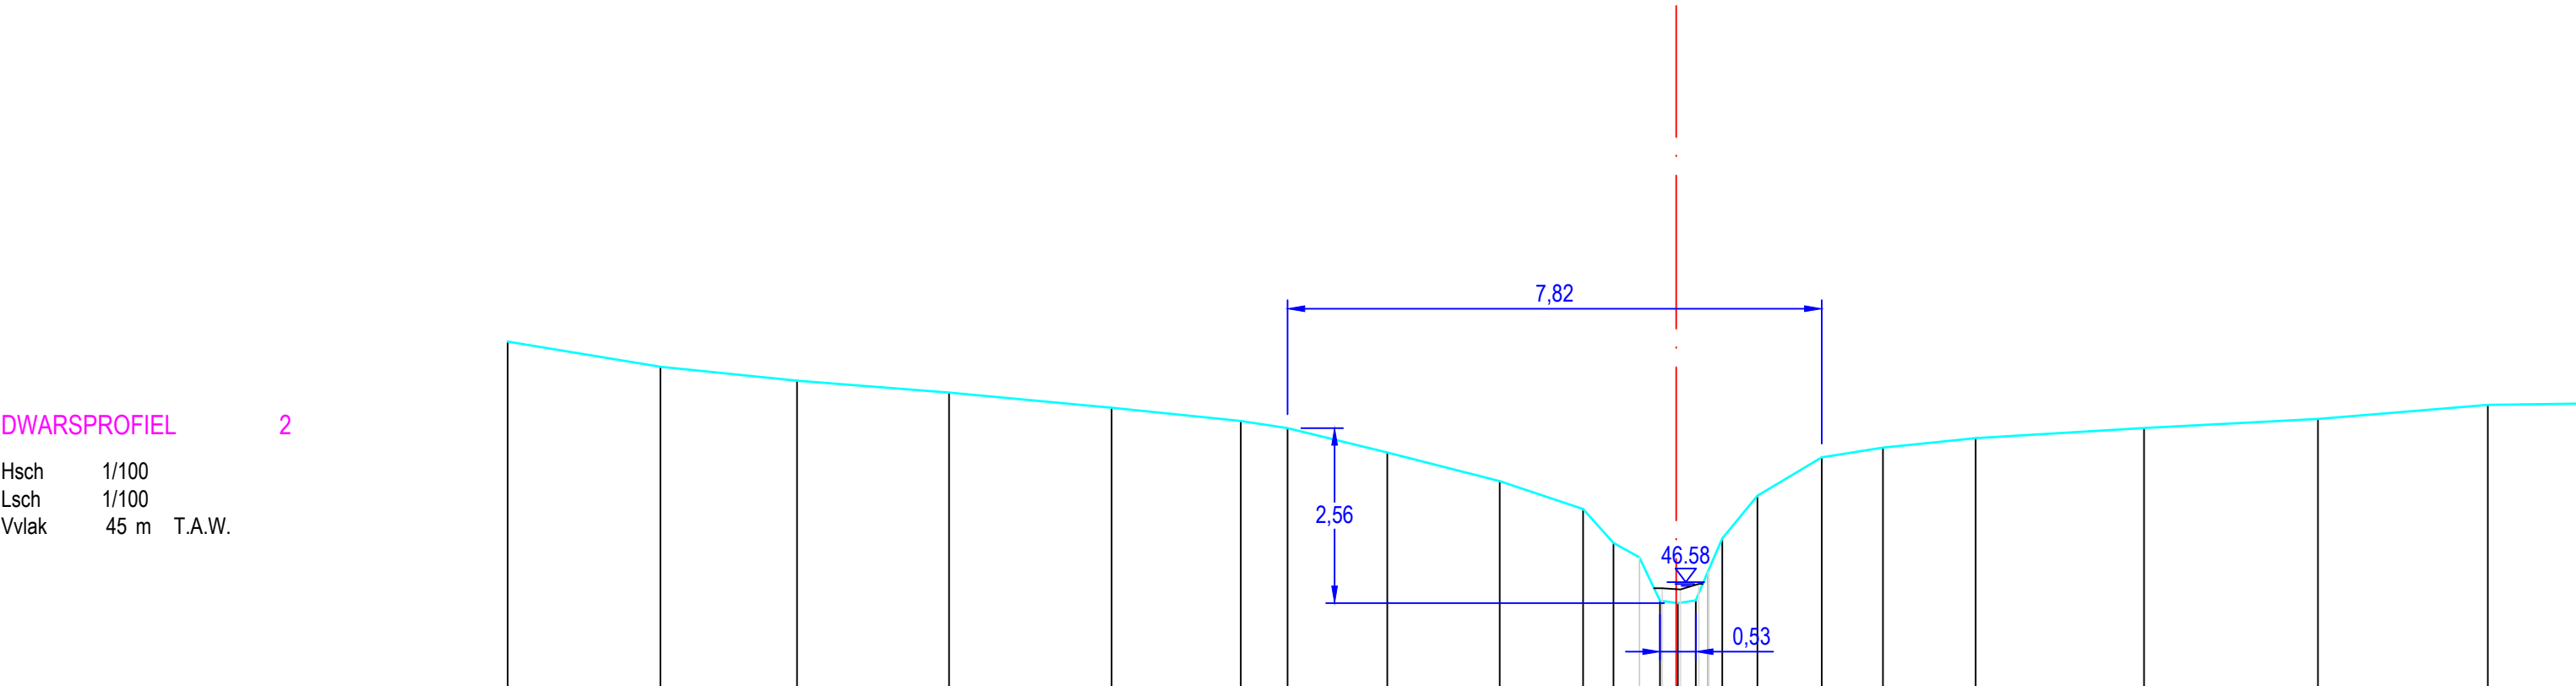

PEIL VASTE BODEM/TERREIN	50,09	49,72	49,52	49,35	49,13	48,93	48,83	48,47	48,05	47,65	47,15	46,94	46,31	46,27	46,31	46,73	47,21	47,84	48,40	48,54	48,68	48,83	48,96	49,17	
SLIBPEIL													46,49	46,47	46,55										
CUMULAFSTAND	-17,09	-14,86	-12,86	-10,64	-8,26	-6,37	-5,68	-4,23	-2,58	-1,36	-0,92	-0,54	-0,24	0,02	0,29	0,46	0,67	1,19	2,13	3,02	4,38	6,84	9,39	11,87	
TUSSENAFSTAND		2,23	2,00	2,22	2,38	1,89	0,68	1,46	1,65	1,22	0,44	0,38	0,30	0,26	0,26	0,18	0,21	0,51	0,94	0,90	1,36	2,46	2,54	2,48	2,48

Gemeente Halle

B1100

Ganzeveldbeek

VHAG: 6928

Locatie atlaspunt (LB72): X-coördinaat: 138327,3024 Y-coördinaat: 159762,7593

DWARSPROFIELPLAN

Atlaspunt - 023
Datum opmeting: 2020-02-19
Schaal: 1/100

