



Legende

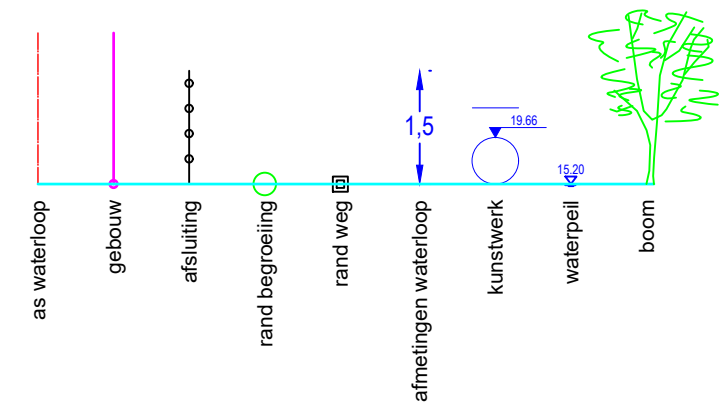

DWARSPROFIEL 3

Hsch 1/100
Lsch 1/100
Vvlak 51 m T.A.W.

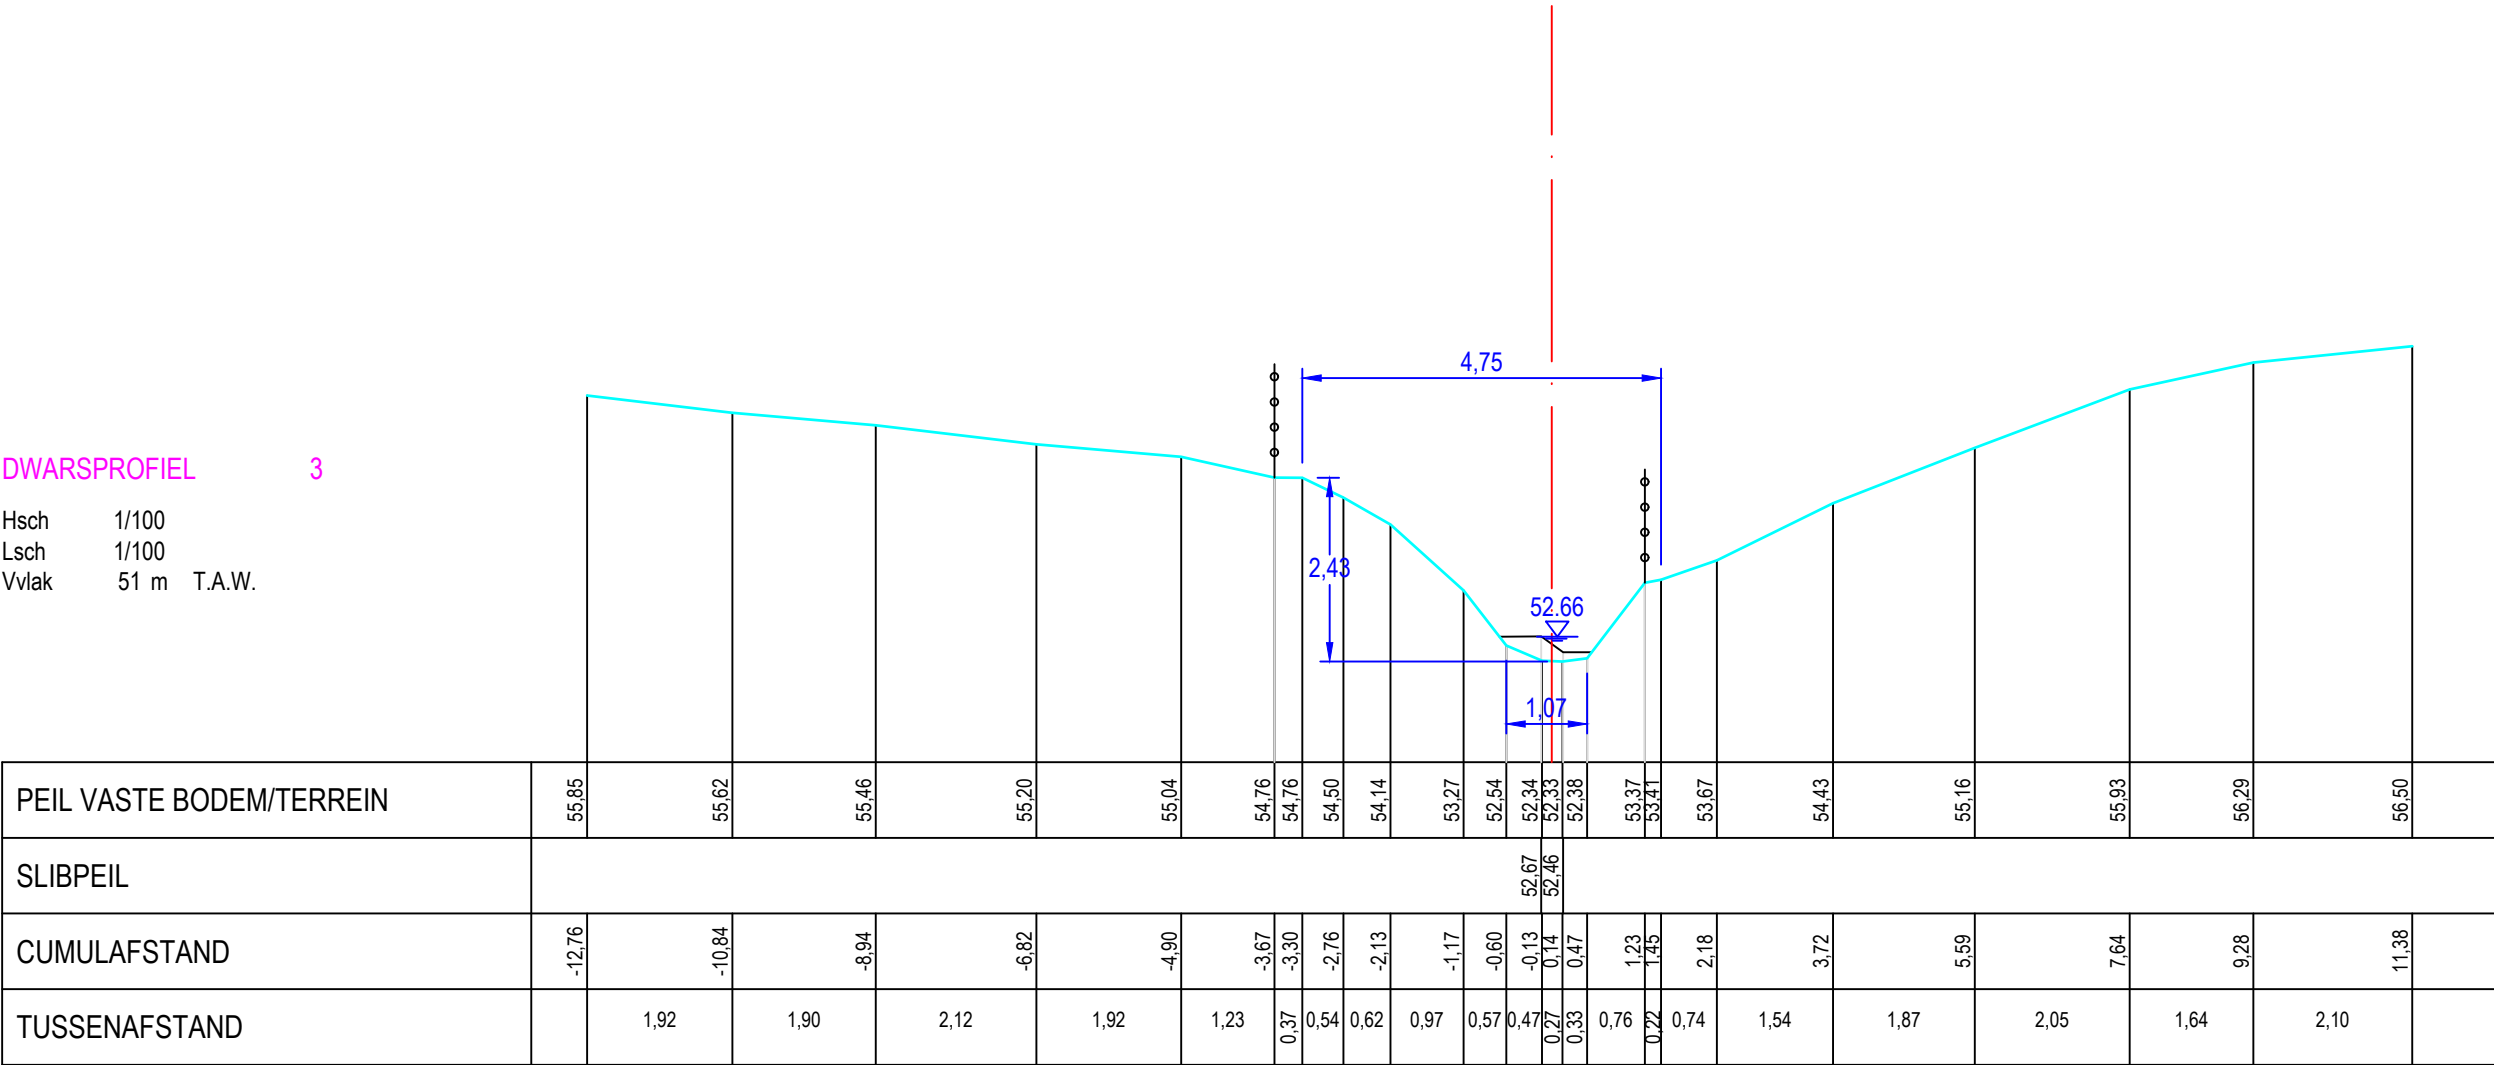

PEIL VASTE BODEM/TERREIN	55,85	55,62	55,46	55,20	55,04	54,76	54,76	54,50	54,14	53,27	52,54	52,34	52,33	52,38	53,37	53,41	53,67	54,43	55,16	55,93	56,29	56,50
SLIBPEIL	52,67 52,46 52,33 52,38																					
CUMULAFSTAND	-12,76	-10,84	-8,94	-6,82	-4,90	-3,67	-3,30	-2,76	-2,13	-1,17	-0,60	-0,13	0,14	0,47	1,23	1,45	2,18	3,72	5,59	7,64	9,28	11,38
TUSSENAFSTAND		1,92	1,90	2,12	1,92	1,23	0,37	0,54	0,62	0,97	0,57	0,47	0,27	0,33	0,76	0,22	0,74	1,54	1,87	2,05	1,64	2,10

Gemeente Halle

B1100

Ganzeveldbeek

VHAG: 6928

Locatie atlaspunt (LB72): X-coördinaat: 138331,3853 Y-coördinaat: 159591,9069

DWARSPROFIELPLAN

Atlaspunt - 024
Datum opmeting: 2020-02-19
Schaal: 1/100

