



Legende

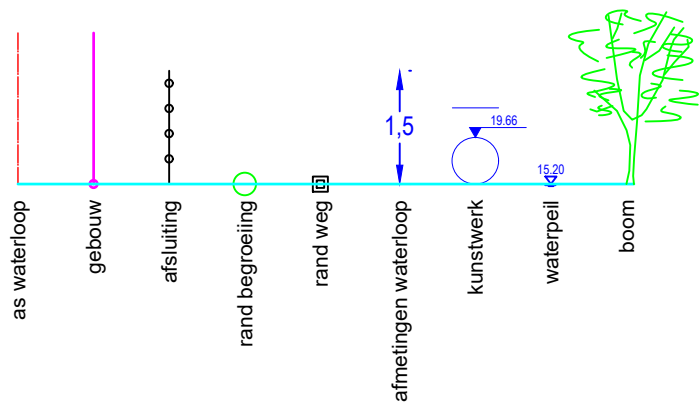

DWARSPROFIEL 1

Hsch 1/100
Lsch 1/100
Vvlak 34 m T.A.W.

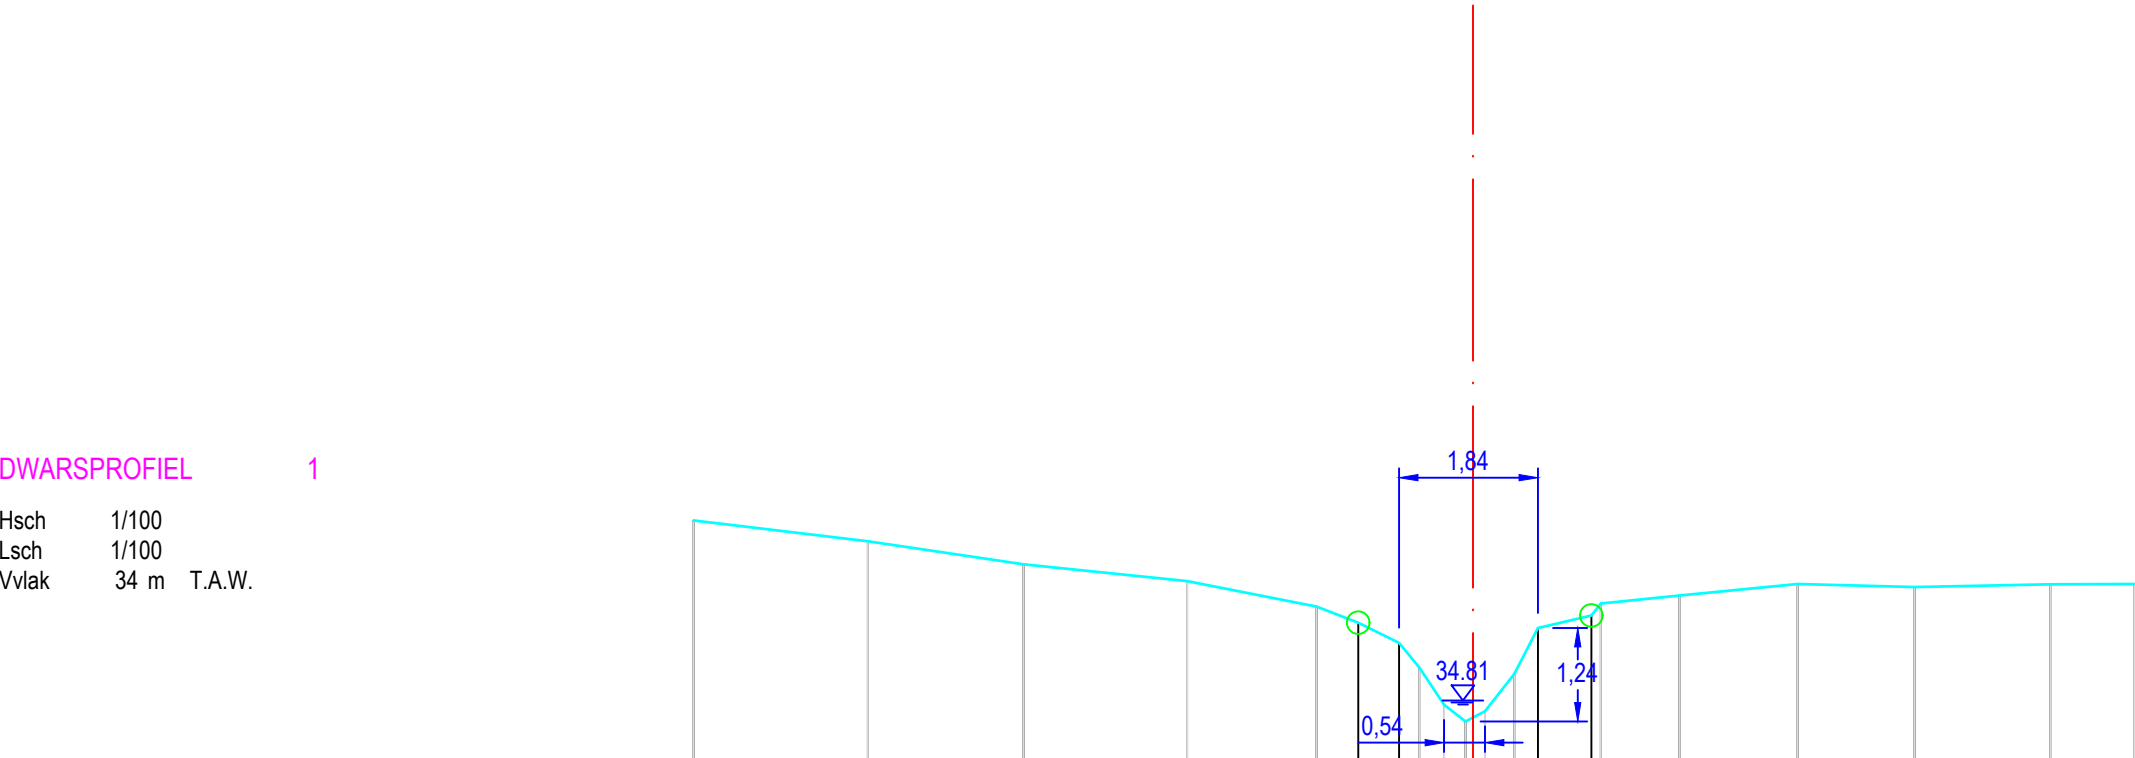

PEIL VASTE BODEM/TERREIN	37,19	36,91	36,61	36,39	36,05	35,84	35,57	35,25	34,75	34,53	34,67	35,16	35,77	35,93	36,09	36,20	36,35	36,31	36,34	36,35
SLIBPEIL																				
CUMULAFSTAND	-10,31	-8,01	-5,95	-3,78	-2,07	-1,52	-0,98	-0,71	-0,38	-0,10	0,26	0,39	0,55	0,86	1,56	2,73	4,29	5,84	7,64	8,75
TUSSENAFSTAND		2,30	2,06	2,16	1,71	0,55	0,54	0,27	0,33	0,28	0,26	0,31	0,31	0,71	0,13	1,04	1,56	1,55	1,80	1,11

Gemeente Sint-Pieters-Leeuw

B1090

Gaspeldorenbeek

VHAG: 7103

Locatie atlaspunt (LB72): X-coördinaat: 140774,0433 Y-coördinaat: 164486,0895

DWARSPROFIELPLAN

Atlaspunt - 005
Datum opmeting: 2020-02-17
Schaal: 1/100

