


VOORST.	NAAM	OMSCHRIJVING
	af	afsluiting
	groen	beginpunt begroeiing
	hoogte	hoogtepeil in TAW
	dwarsas	midden dwarsprofiel
	dwarsvastebodem	vaste bodemlijn
	dwarsslib	slibbodemlijn
	kunstwerken	projectie kunstwerken

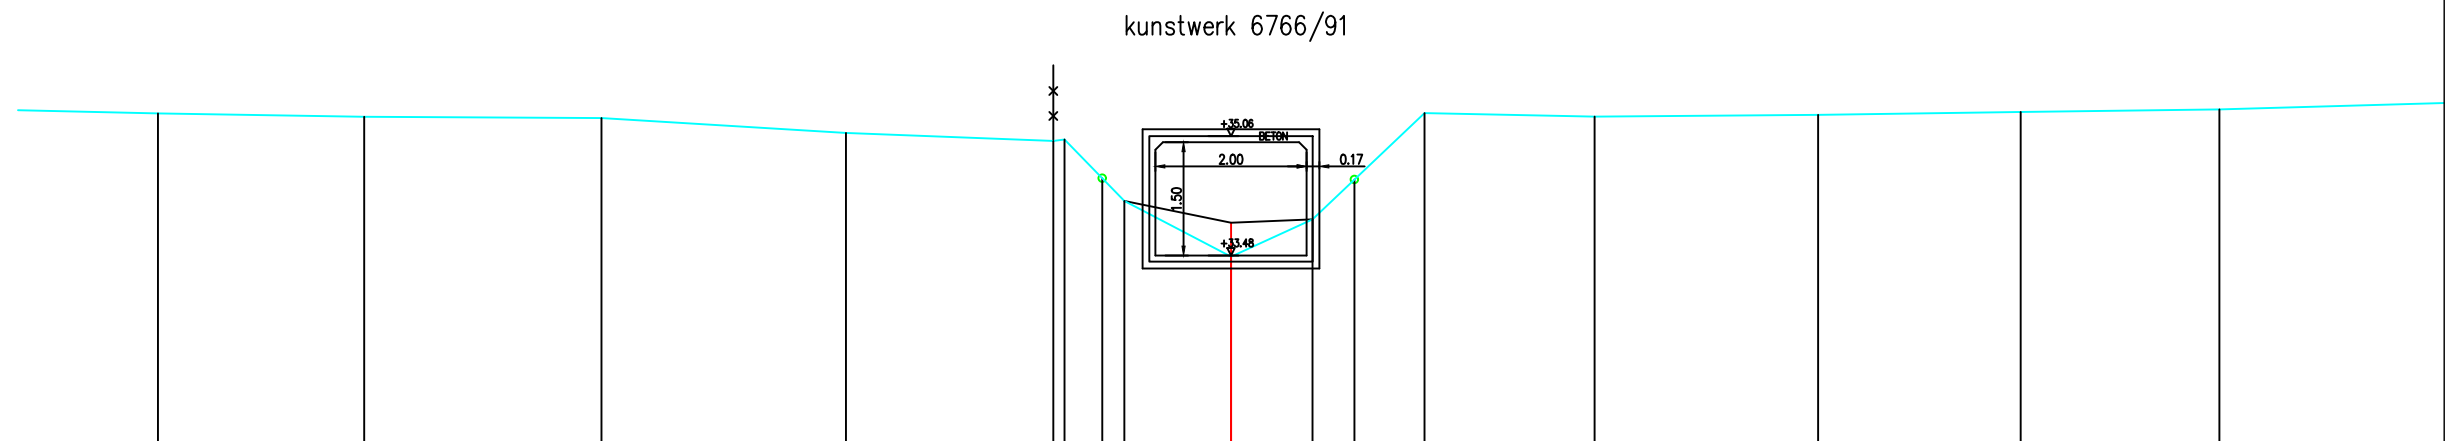

Maaiveldpeil	35.36	35.32	35.30	35.10	35.00	34.50	33.47	33.96	34.49	35.36	35.32	35.34	35.38	35.41	35.50
Tussenafstand terrein	2.78	2.73	3.14	3.24	2.74	0.15	1.41	1.08	1.48	2.25	2.96	2.68	2.63	3.13	
Gecumuleerde afstand terrein	-14.20	-11.47	-8.33	-5.09	-2.35	-1.41	0.00	1.08	2.56	4.81	7.77	10.45	13.07	16.21	
Slibpeil							34.20	33.92	33.96						
Tussenafstand slib							1.41	1.08							
Gecumuleerde afstand slib							-1.41	0.00	1.08						

B1025 Groebengracht

Locatie atlaspunt (LB72): X-coördinaat: 139533,3949 Y-coördinaat: 158105,7659

Atlaspunt - 035
Datum opmeting: 2001-09-18
Schaal: 1/100

