


VOORST.	NAAM	OMSCHRIJVING
	af	afsluiting
	groen	beginpunt begroeiing
	hoogte	hoogtepeil in TAW
	dwarsas	midden dwarsprofiel
	dwarsvastebodembodem	vaste bodemlijn
	dwarsslib	slibbodemlijn
	kunstwerken	projectie kunstwerken

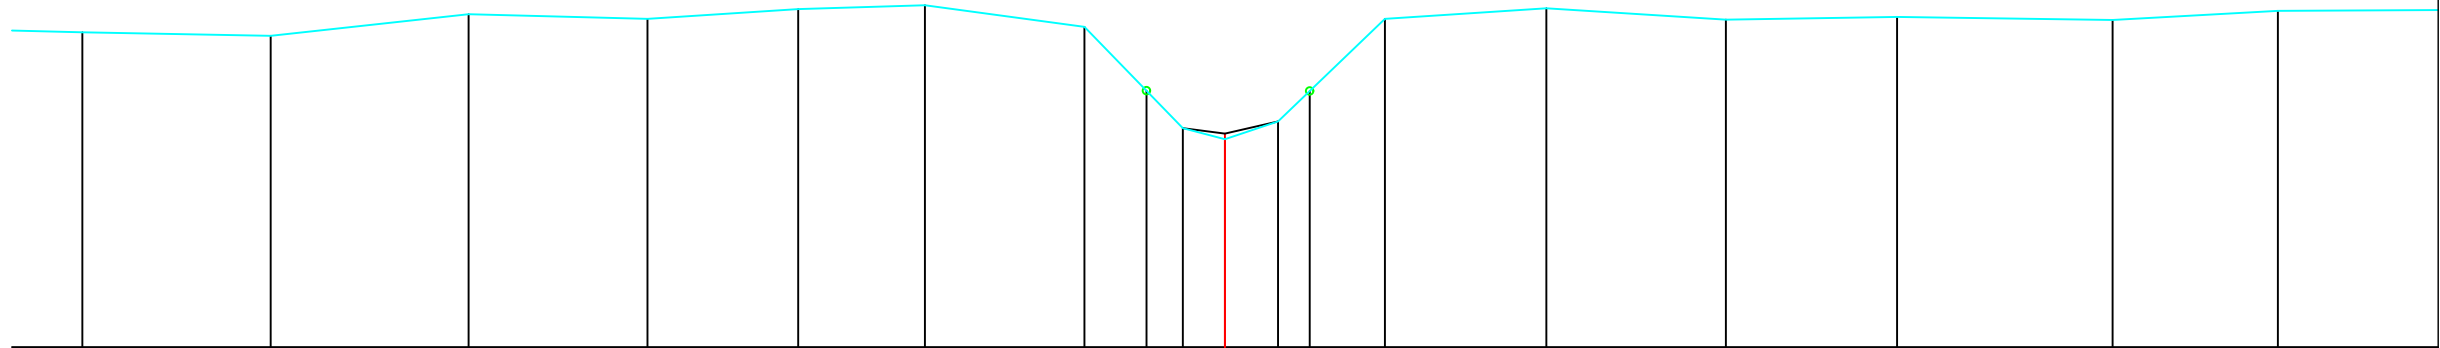

Maaiveldpeil	36.16	36.12	36.40	36.34	36.47	36.52	36.24	35.39	34.90	34.75	34.98	35.39	36.34	36.48	36.33	36.37	36.33	36.45	36.46
Tussenafstand terrein		2.49	2.62	2.37	1.99	1.68	2.11	1.30	0.56	0.70	1.41		2.14	2.38	2.26	2.85	2.19	2.29	
Gecumuleerde afstand terrein	-15.11	-12.62	-10.01	-7.64	-5.64	-3.97	-1.86	-0.56	0.00	0.70		2.12	4.25	6.63	8.89	11.74	13.93	16.21	
Slibpeil										34.90	34.82	34.98							
Tussenafstand slib										0.56	0.70								
Gecumuleerde afstand slib										-0.56	0.00	0.70							

B1025 Groebengracht

Locatie ataspunt (LB72): X-coördinaat: 139057,5981 Y-coördinaat: 158365,2081

Atlaspunt - 056
Datum opmeting: 2001-09-18
Schaal: 1/100

