


VOORST.	NAAM	OMSCHRIJVING
	af	afsluiting
	groen	beginpunt begroeiing
	hoogte	hoogtepeil in TAW
	dwarsas	midden dwarsprofiel
	dwarsvastebodembodem	vaste bodemlijn
	dwarsslib	slibbodemlijn
	kunstwerken	projectie kunstwerken

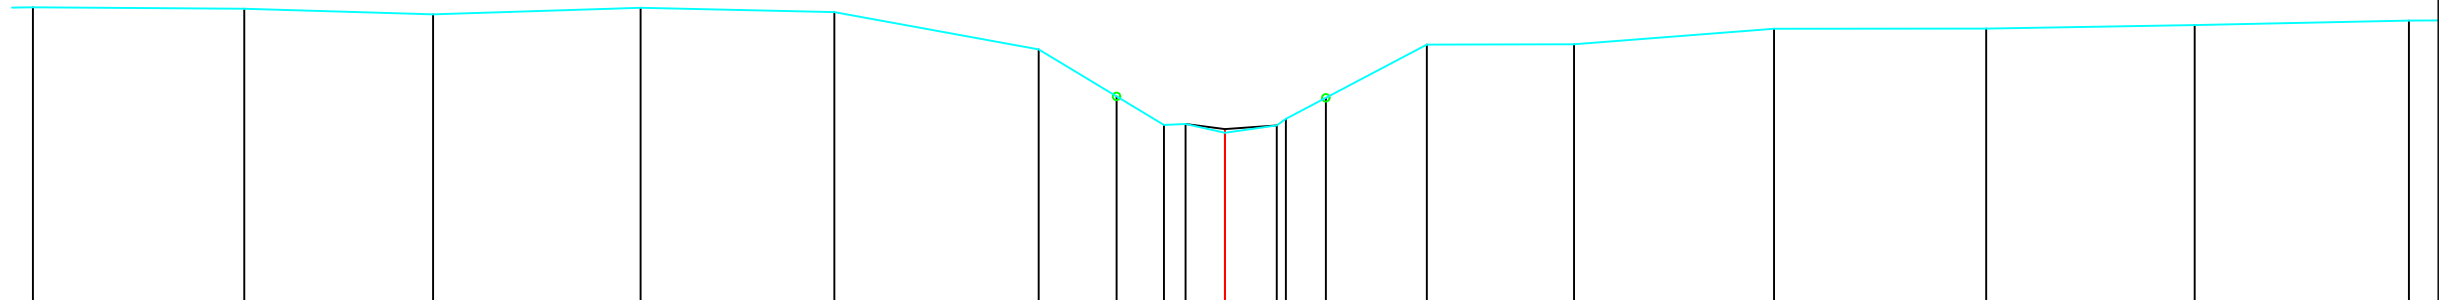

Maaiveldpeil		36.80	36.88	36.81	36.89	36.84	36.34	35.72	35.34 35.36	35.36	35.24	35.74 35.72	35.70	36.41	36.41	36.61	36.62	36.66	36.72	
Tussenafstand terrein		2.80	2.50	2.75	2.56	2.70	1.66	0.29	-0.52	0.60	0.12	1.86	1.95	2.65	2.81	2.76	2.83			
Gecumuleerde afstand terrein	-13.77	-12.97	-10.48	-7.73	-5.17	-2.47		-0.81	-0.52	0.00	0.68	0.81	2.67	4.62	7.26	10.07	12.83	15.66		
Slibpeil									35.36	35.29	35.34									
Tussenafstand slib										0.52	0.68									
Gecumuleerde afstand slib									-0.52	0.00	0.68									

B1025 Groebengracht

Locatie ataspunt (LB72): X-coördinaat: 138900,7143 Y-coördinaat: 158433,6235

Atlaspunt - 061
 Datum opmeting: 2001-09-18
 Schaal: 1/100



VLAAMS- BRABANT