


VOORST.	NAAM	OMSCHRIJVING
	af	afsluiting
	groen	beginpunt begroeiing
	hoogte	hoogtepeil in TAW
	dwarsas	midden dwarsprofiel
	dwarsvastebodembodem	vaste bodemlijn
	dwarsslib	slibbodemlijn
	kunstwerken	projectie kunstwerken

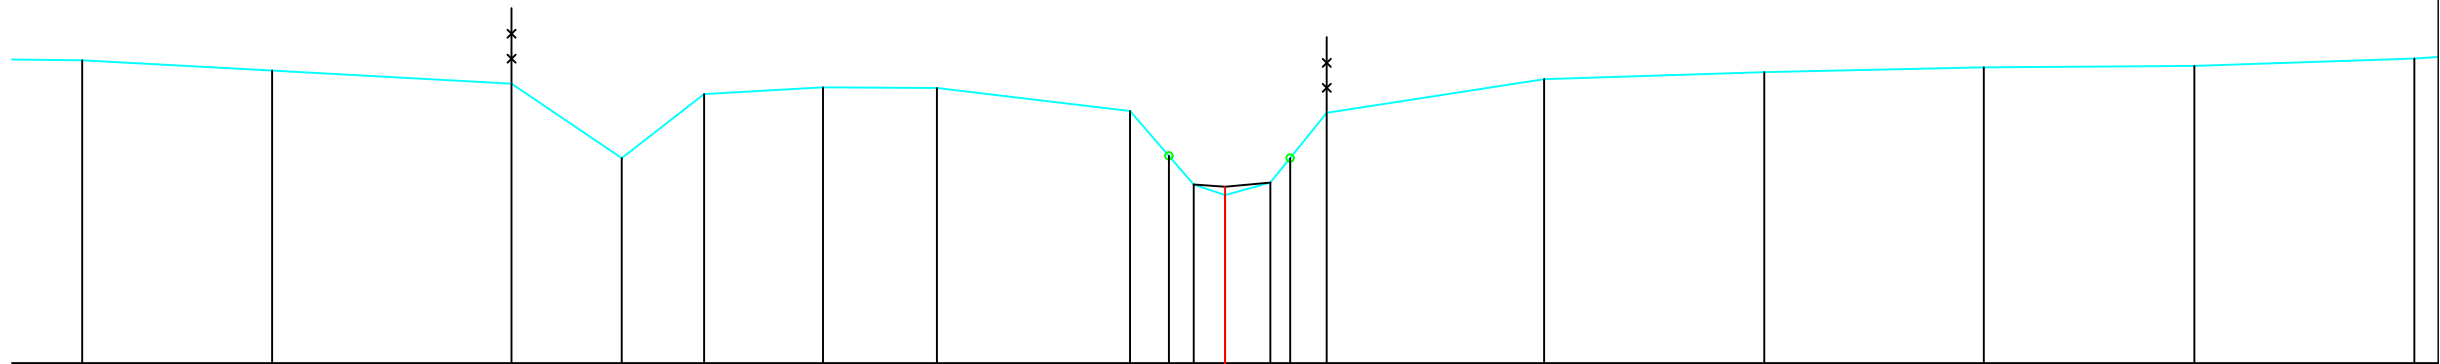

Maaiveldpeil	40.01	39.87	39.69	38.71	39.56	39.65	39.64	39.33	38.74	38.36	38.22	38.39	38.71	39.31	39.75	39.85	39.91	39.93	40.03	
Tussenafstand terrein		2.51	3.17	1.46	1.09	1.57	1.51	2.55	0.84	0.41	0.60	0.75		2.87	2.91	2.90	2.79	2.91		
Gecumuleerde afstand terrein	-15.12	-12.61	-9.44	-7.98	-6.89	-5.32	-3.81	-1.26	-0.41	0.00	0.60	1.35		4.22	7.13	10.04	12.82	15.73		
Slibpeil											38.36	38.33	38.39							
Tussenafstand slib											0.41	0.60								
Gecumuleerde afstand slib											-0.41	0.00	0.60							

B1025 Groebengracht

Locatie atlaspunt (LB72): X-coördinaat: 138166,5742 Y-coördinaat: 158815,5316

Atlaspunt - 089
 Datum opmeting: 2001-09-18
 Schaal: 1/100



VLAAMS- BRABANT