


VOORST.	NAAM	OMSCHRIJVING
	af	afsluiting
	groen	beginpunt begroeiing
	hoogte	hoogtepeil in TAW
	dwarsas	midden dwarsprofiel
	dwarsvastebodembodem	vaste bodemlijn
	dwarsslib	slibbodemlijn
	kunstwerken	projectie kunstwerken

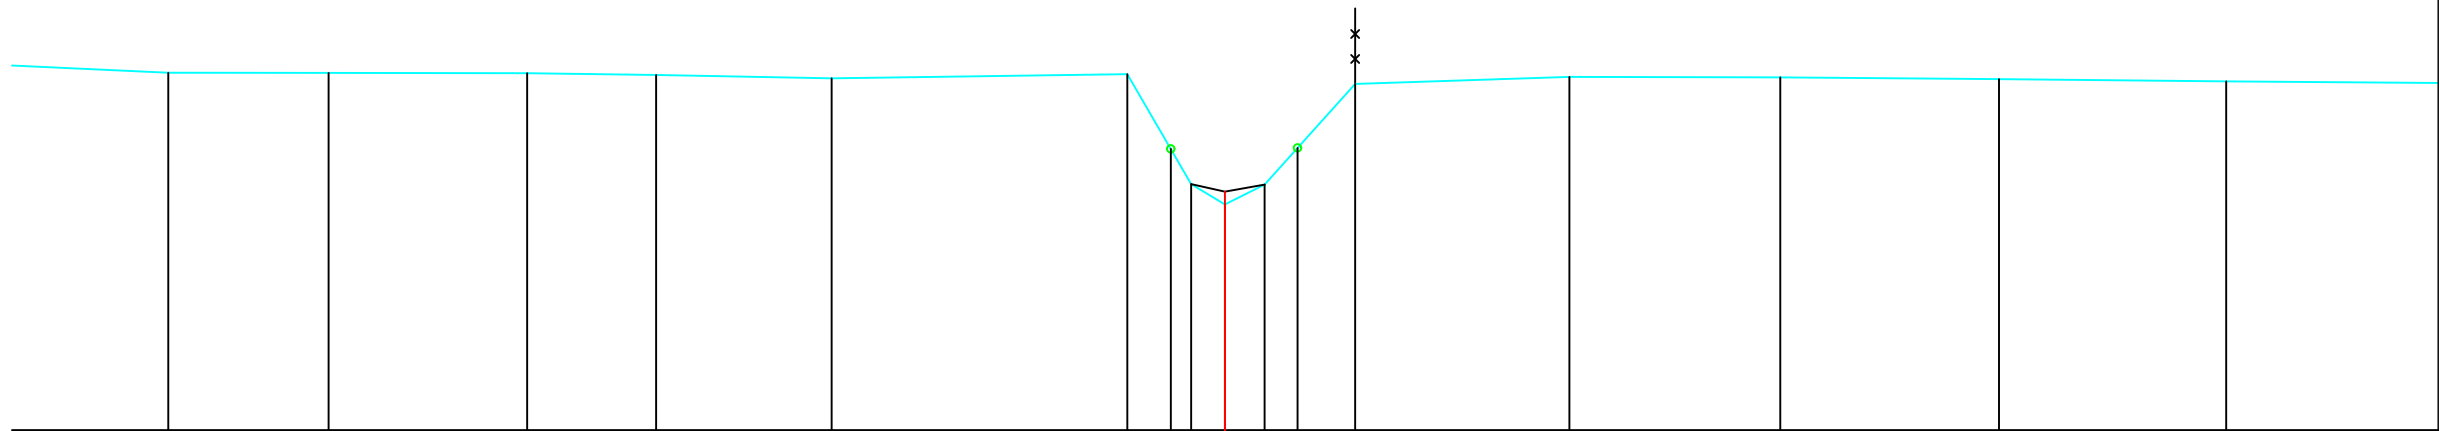

Maaiveldpeil	41.73	41.72	41.72	41.70	41.65	41.71	40.72	40.25	39.98	40.25	40.73	41.58	41.67	41.67	41.64	41.61	41.59
Tussenafstand terrein		2.12	2.63	1.71	2.32	3.91	0.84	0.45	0.52	1.20	2.83	2.79	2.89	3.01	2.91		
Gecumuleerde afstand terrein	-13.98	-11.86	-9.23	-7.52	-5.20	-1.29	-0.45	0.00	0.52	1.72	4.56	7.35	10.24	13.25	16.16		
Slibpeil								40.25	40.15	40.25							
Tussenafstand slib								0.45	0.52								
Gecumuleerde afstand slib								-0.45	0.00	0.52							