


VOORST.	NAAM	OMSCHRIJVING
	af	afsluiting
	groen	beginpunt begroeiing
	hoogte	hoogtepeil in TAW
	dwarsas	midden dwarsprofiel
	dwarsvaste bodem	vaste bodemlijn
	dwarsslib	slibbodemlijn
	kunstwerken	projectie kunstwerken

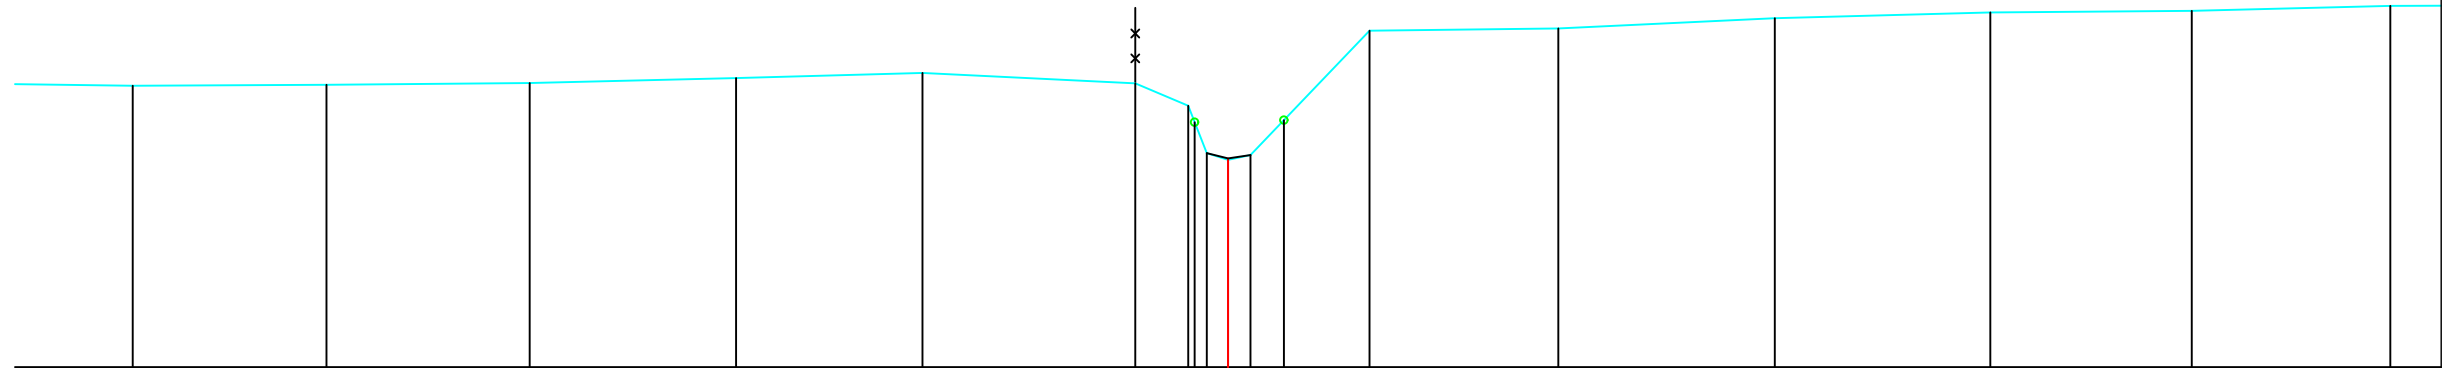

Maaiveldpeil	44.72	44.73	44.76	44.82	44.89	44.75	44.46	44.49	44.46	45.45	45.48	45.61	45.69	45.71	45.78	
Tussenafstand terrein	85	2.56	2.69	2.73	2.47	2.81	0.700	2.230	1.58	2.50	2.86	2.85	2.66	2.63		
Gecumuleerde afstand terrein	-14.49	-11.93	-9.24	-6.51	-4.04	-1.23	-0.53	-0.28	0.00	1.87	4.37	7.23	10.08	12.75	15.38	
Slibpeil							43.82	43.80								
Tussenafstand slib							0.28	0.30								
Gecumuleerde afstand slib							-0.28	0.00								