


VOORST.	NAAM	OMSCHRIJVING
	af	afsluiting
	groen	beginpunt begroeiing
	hoogte	hoogtepeil in TAW
	dwarsas	midden dwarsprofiel
	dwarsvastebodem	vaste bodemlijn
	dwarsslib	slibbodemlijn
	kunstwerken	projectie kunstwerken

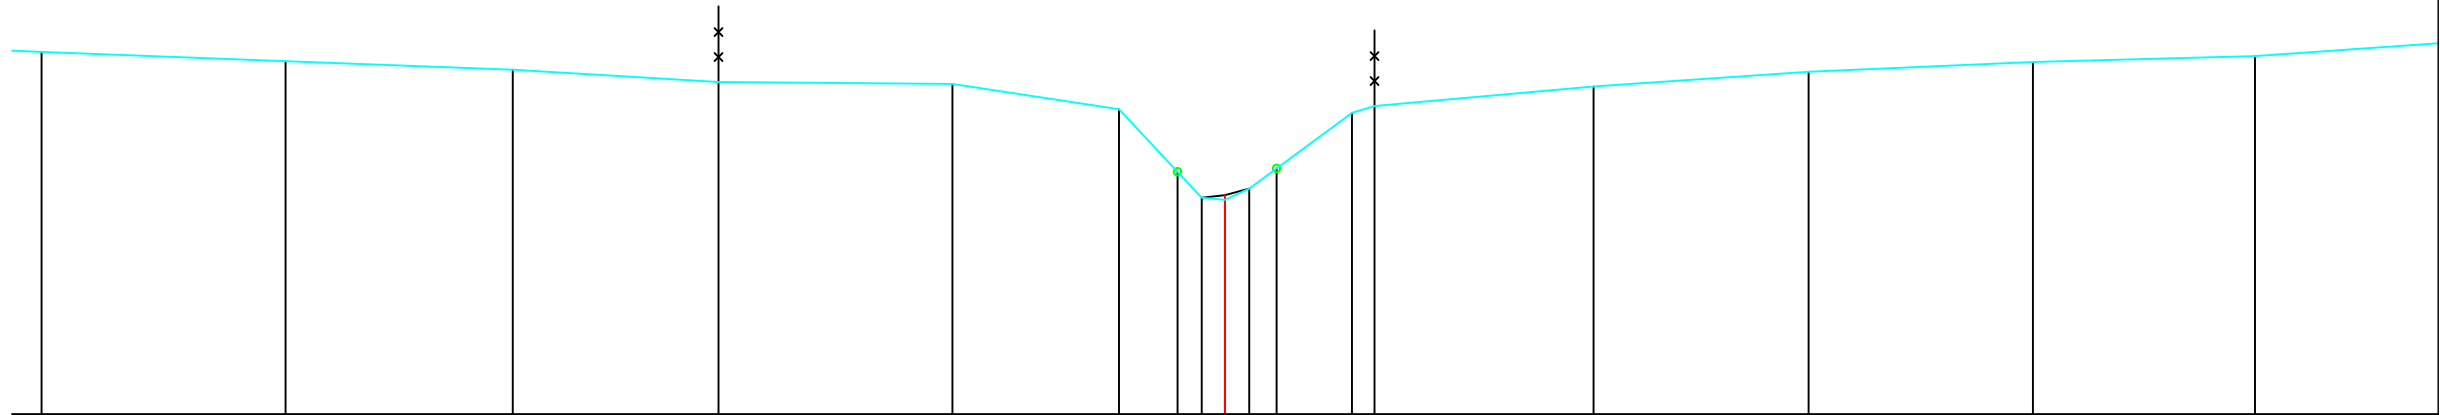

Maaiveldpeil	58.79	58.67	58.56	58.39	58.37	58.03	57.20	56.86	56.86	56.84	56.98	57.25	57.98	58.08	58.33	58.53	58.66	58.74	
Tussenafstand terrein		3.23	3.01	2.72	3.09	2.20	1.10	0.31	0.32	1.36	0.30	2.90	2.85	2.97	2.94	2.97			
Gecumuleerde afstand terrein	-15.66	-12.43	-9.42	-6.70	-3.61	-1.40	-0.31	0.00	0.32	1.68	1.98	4.88	7.72	10.69	13.63				
Slibpeil																			
Tussenafstand slib																			
Gecumuleerde afstand slib																			

B1025 Groebengracht

Locatie ataspunt (LB72): X-coördinaat: 136529,907 Y-coördinaat: 157467,0624

Atlaspunt - 153
Datum opmeting: 2001-09-18
Schaal: 1/100



VLAAMS- BRABANT