


VOORST.	NAAM	OMSCHRIJVING
	af	afsluiting
	groen	beginpunt begroeiing
	hoogte	hoogtepeil in TAW
	dwarsas	midden dwarsprofiel
	dwarsvaste bodem	vaste bodemlijn
	dwarsslib	slibbodemlijn
	kunstwerken	projectie kunstwerken

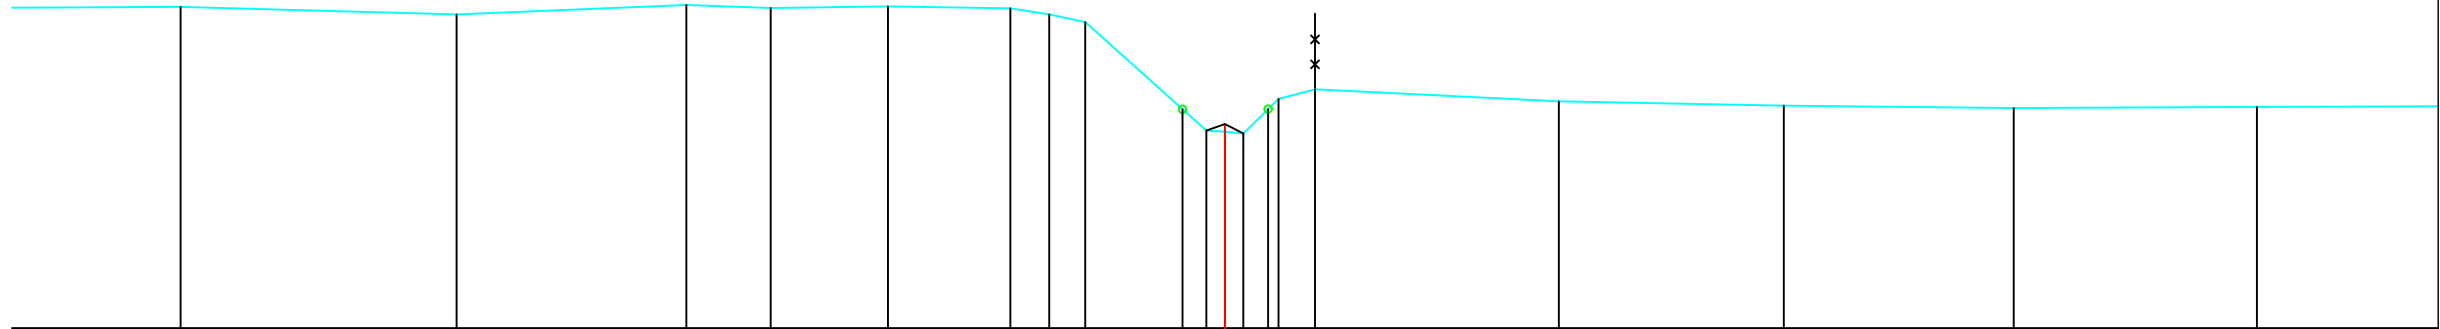

Maaiveldpeil	61.25	61.15	61.27	61.23	61.25	61.23	61.15	61.05	59.89	59.81	59.89	60.00	59.94	59.91	59.93
Tussenafstand terrein	3.66	3.65	3.04	1.11	1.55	1.62	0.51	0.48	1.60	0.23	0.24	3.22	2.98	3.04	3.22
Gecumuleerde afstand terrein	-13.81	-10.16	-7.12	-6.01	-4.46	-2.84	-2.33	-1.85	-0.25	-0.24	-0.47	4.42	7.39	10.43	13.65
Slibpeil															
Tussenafstand slib															
Gecumuleerde afstand slib															

B1025 Groebengracht

Locatie atlaspunt (LB72): X-coördinaat: 136482,5184 Y-coördinaat: 157384,1641

Atlaspunt - 157
Datum opmeting: 2001-09-18
Schaal: 1/100

