


VOORST.	NAAM	OMSCHRIJVING
	af	afsluiting
	groen	beginpunt begroeiing
	hoogte	hoogtepeil in TAW
	dwarsas	midden dwarsprofiel
	dwarsvaste bodem	vaste bodemlijn
	dwarsslib	slibbodemlijn
	kunstwerken	projectie kunstwerken

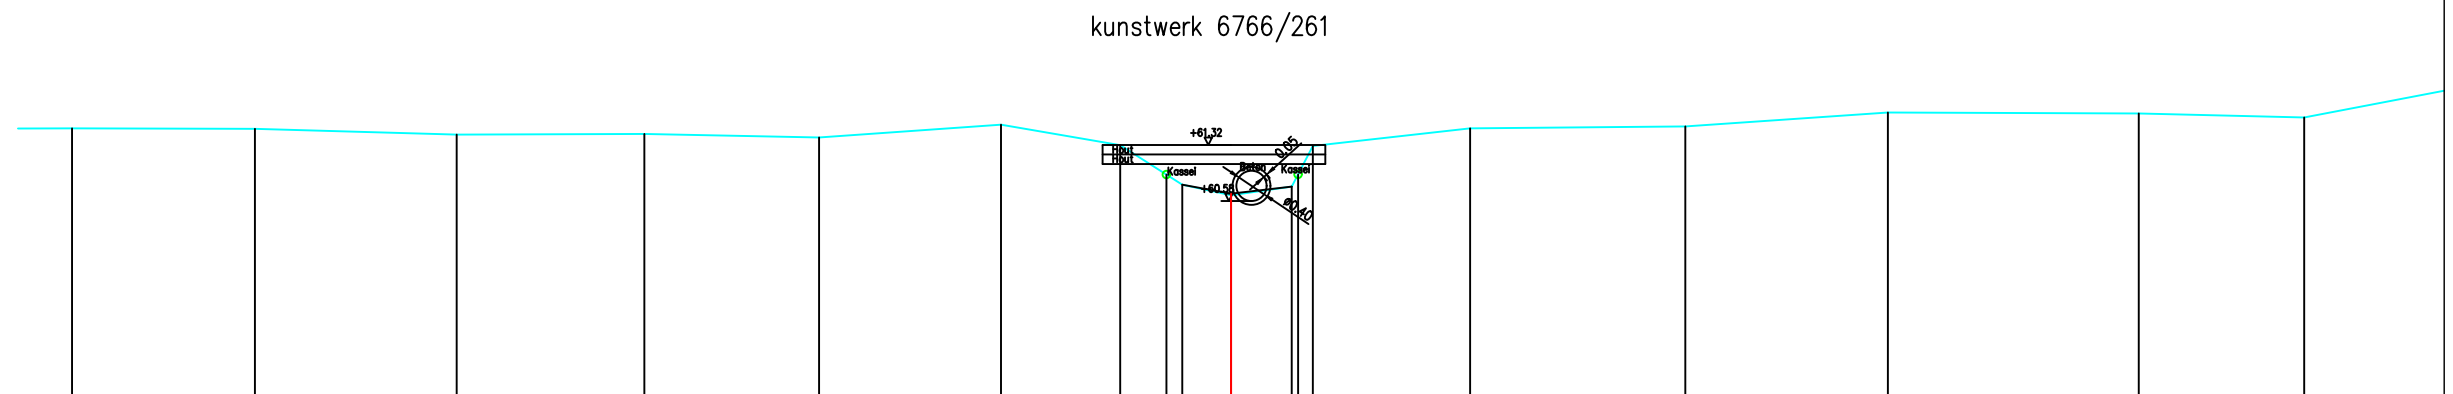

Maaiveldpeil	61.54	61.54	61.46	61.47	61.42	61.59	61.32	60.93	60.80	60.66	60.77	61.31	61.54	61.57	61.75	61.74	61.68		
Tussenafstand terrein		2.42	2.67	2.48	2.31	2.41	1.58	0.82	0.64	0.80	0.28	2.08	2.85	2.68	3.32	2.19	2.76		
Gecumuleerde afstand terrein	-15.33	-12.91	-10.24	-7.76	-5.45	-3.04	-1.47	-0.64	0.00	0.80	1.08	3.16	6.01	8.69	12.01	14.20			
Slibpeil											60.80	60.68	60.77						
Tussenafstand slib											0.64	0.80							
Gecumuleerde afstand slib											-0.64	0.00	0.80						

B1025 **Groebengracht**

Locatie atlaspunt (LB72): X-coördinaat: 136512,8595 Y-coördinaat: 157262,8317

Atlaspunt - 162
Datum opmeting: 2001-09-18
Schaal: 1/100

