


VOORST.	NAAM	OMSCHRIJVING
	af	afsluiting
	groen	beginpunt begroeiing
	hoogte	hoogtepeil in TAW
	dwarsas	midden dwarsprofiel
	dwarsvastebodem	vaste bodemlijn
	dwarsslib	slibbodemlijn
	kunstwerken	projectie kunstwerken

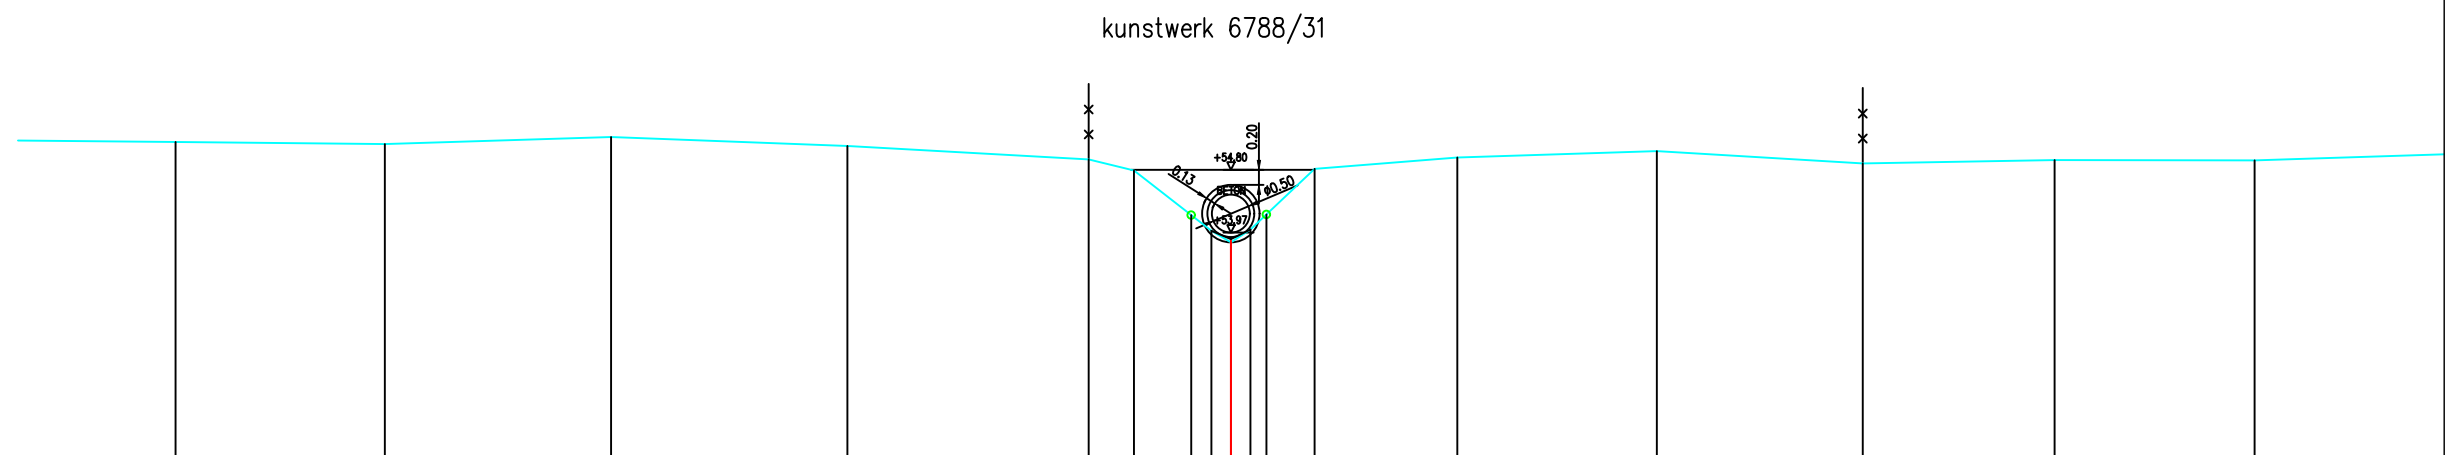

Maaiveldpeil	55.17	55.14	55.23	55.11	54.94	54.79	54.20	54.89	54.91	54.81	54.96	55.05	54.88	54.93	54.93	55.01
Tussenafstand terrein	2.89	2.77	2.99	3.13	3.19	0.60	1.02	0.26	0.85	1.89	2.64	2.72	2.54	2.65	2.64	
Gecumuleerde afstand terrein	-13.96	-11.19	-8.20	-5.08	-1.88	-1.28	-0.26	0.00	0.26	1.11	2.99	5.63	8.36	10.89	13.54	16.18
Slibpeil																
Tussenafstand slib																
Gecumuleerde afstand slib																

B1025H	Groebengracht zijtak 1
---------------	-------------------------------



**VLAAMS-
BRABANT**