


VOORST.	NAAM	OMSCHRIJVING
	af	afsluiting
	groen	beginpunt begroeiing
	hoogte	hoogtepeil in TAW
	dwarsas	midden dwarsprofiel
	dwarsvaste bodem	vaste bodemlijn
	dwarsslib	slibbodemlijn
	kunstwerken	projectie kunstwerken

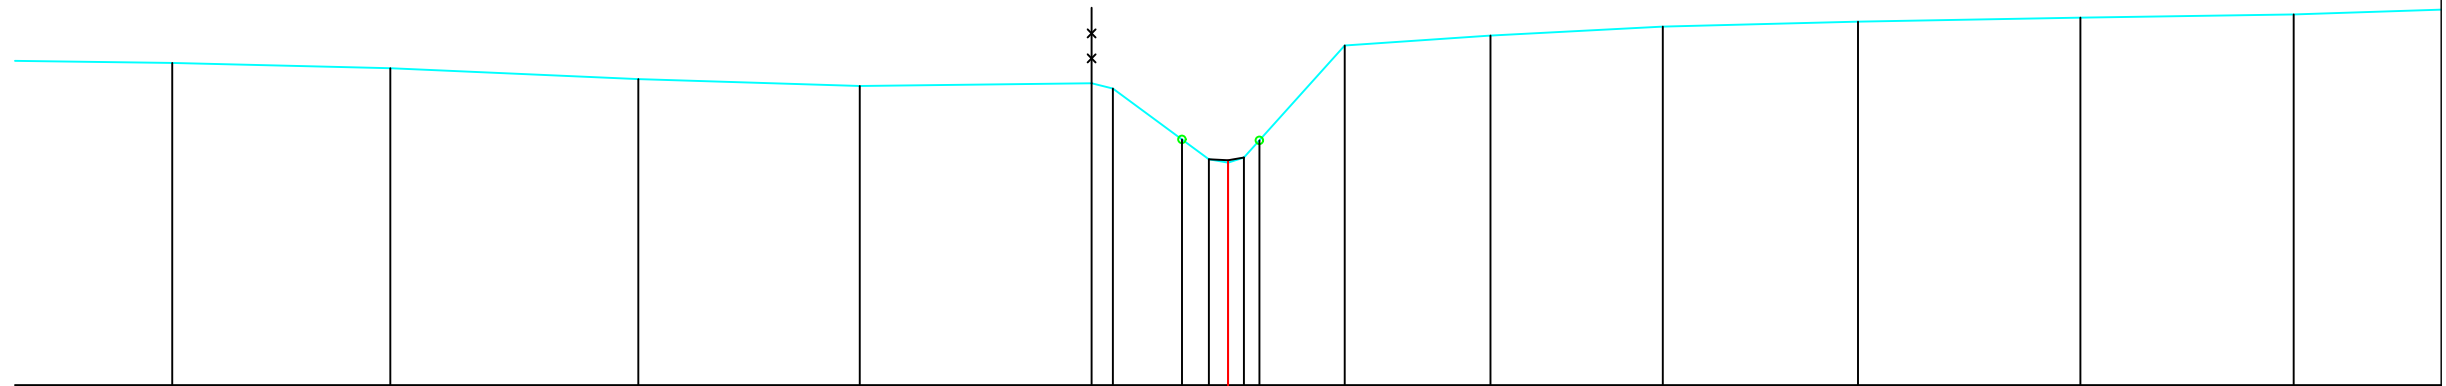

Maaiveldpeil	57.26	57.19	57.05	56.96	56.99	56.92	56.25	55.99	55.87	55.74	55.61	57.49	57.62	57.74	57.81	57.86	57.90
Tussenafstand terrein	2.97	2.88	3.28	2.93	3.07	0.28	1.27	0.25	0.21	1.33	1.93	2.28	2.58	2.94	2.82	2.54	
Gecumuleerde afstand terrein	-13.97	-11.08	-7.80	-4.87	-1.81	-1.32	-0.25	-0.00	-0.21	1.54	3.47	5.75	8.33	11.28	14.10		
Slibpeil																	
Tussenafstand slib																	
Gecumuleerde afstand slib																	

B1025H Groebengracht zijtak 1

Locatie ataspunt (LB72): X-coördinaat: 136178,269 Y-coördinaat: 157759,5418

Atlaspunt - 015
Datum opmeting: 2001-09-18
Schaal: 1/100

