


VOORST.	NAAM	OMSCHRIJVING
	af	afsluiting
	groen	beginpunt begroeiing
	hoogte	hoogtepeil in TAW
	dwarsas	midden dwarsprofiel
	dwarsvastebodem	vaste bodemlijn
	dwarsslib	slibbodemlijn
	kunstwerken	projectie kunstwerken

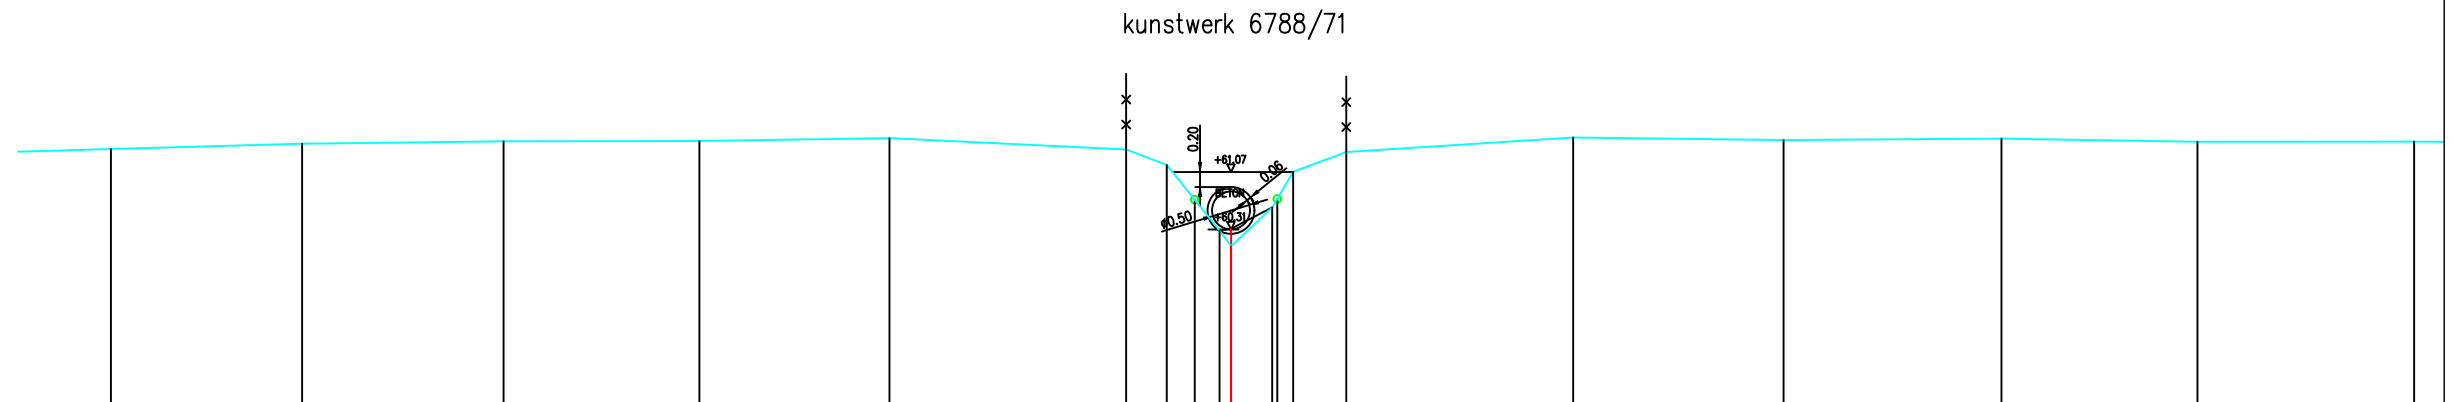

Maaiveldpeil	61.37	61.44	61.48	61.48	61.52	61.37	61.16	60.70	60.29	60.69	60.60	60.71	61.07	61.33	61.53	61.49	61.51	61.47	61.47
Tussenafstand terrein	3	2.53	2.67	2.59	2.52	3.13	0.54	0.70	0.15	0.55	0.28	0.70	3.00	2.78	2.88	2.59	2.86		
Gecumuleerde afstand terrein	-14.82	-12.29	-9.62	-7.03	-4.52	-1.39	-0.85	-0.15	0.00	0.55	0.82	1.52	4.53	7.31	10.19	12.79	15.65		
Slibpeil	60.29 60.32 60.32 60.60																		
Tussenafstand slib	0.15 0.55																		
Gecumuleerde afstand slib	-0.15 0.00 0.55																		

B1025H	Groebengracht zijtak 1
---------------	-------------------------------

Locatie atlaspunt (LB72): X-coördinaat: 136023,5351 Y-coördinaat: 157628,1876

Atlaspunt - 023
Datum opmeting: 2001-09-18
Schaal: 1/100

