


VOORST.	NAAM	OMSCHRIJVING
	af	afsluiting
	groen	beginpunt begroeiing
	hoogte	hoogtepeil in TAW
	dwarsas	midden dwarsprofiel
	dwarsvaste bodem	vaste bodemlijn
	dwarsslib	slibbodemlijn
	kunstwerken	projectie kunstwerken

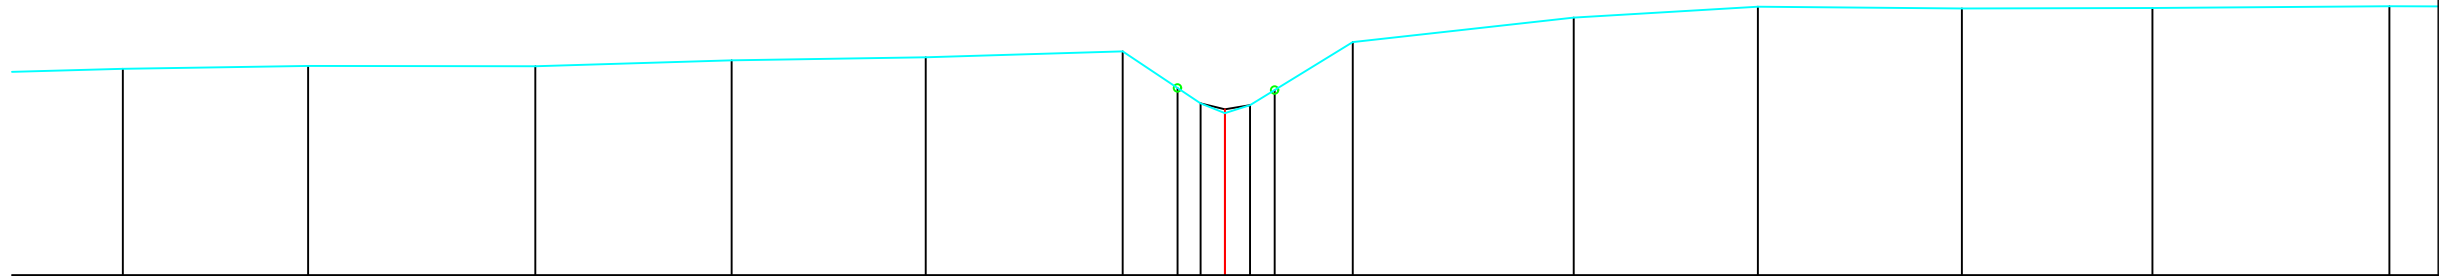

Maaiveldpeil	46.73	46.77	46.76	46.84	46.88	46.96	46.48 46.27 46.27	46.27 46.14 46.25 46.45	47.08	47.41	47.55	47.53	47.53	47.56
Tussenafstand terrein	73	2.45	3.00	2.60	2.57	2.61	1.03	0.33	1.36	2.92	2.43	2.70	2.52	3.14
Gecumuleerde afstand terrein	-14.58	-12.13	-9.12	-6.53	-3.96	-1.35	-0.32 0.00 0.33	1.69	4.61	7.05	9.75	12.27	15.40	
Slibpeil														
Tussenafstand slib														
Gecumuleerde afstand slib														

B1025F Groebengracht zijtak 2

Locatie ataspunt (LB72): X-coördinaat: 137490,3874 Y-coördinaat: 159139,2631

Atlaspunt - 022
Datum opmeting: 2001-09-18
Schaal: 1/100

