


VOORST.	NAAM	OMSCHRIJVING
	af	afsluiting
	groen	beginpunt begroeiing
	hoogte	hoogtepeil in TAW
	dwarsas	midden dwarsprofiel
	dwarsvastebodem	vaste bodemlijn
	dwarsslib	slibbodemlijn
	kunstwerken	projectie kunstwerken

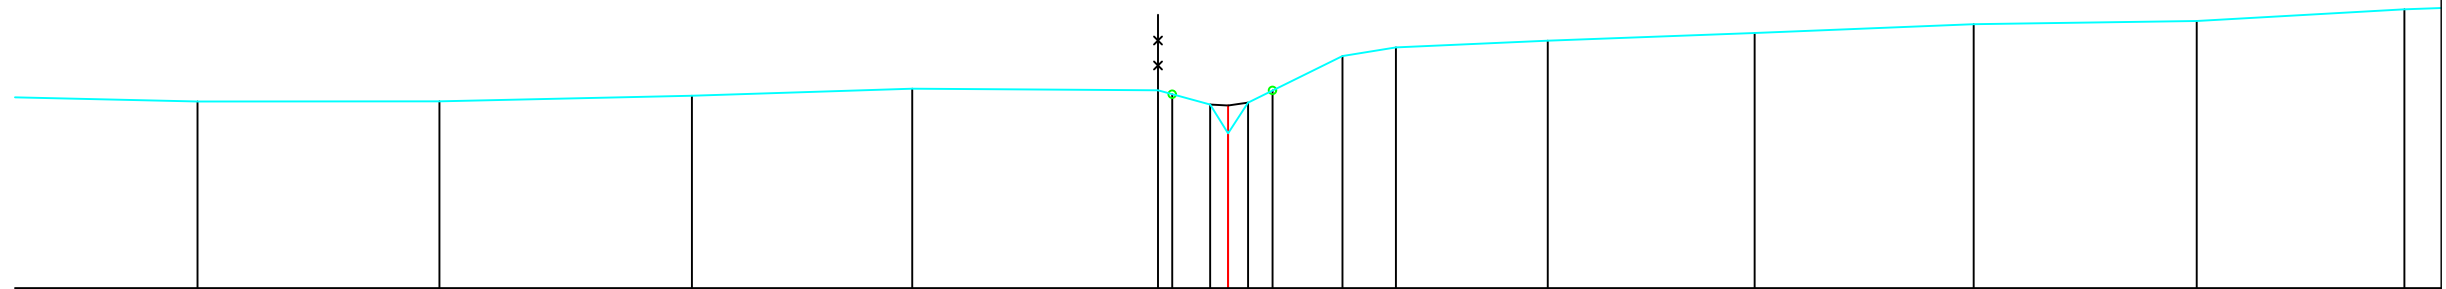

Maaiveldpeil	50.47	50.47	50.54	50.64	50.62	50.36	50.43	50.92	50.43	51.07	51.18	51.27	51.37	51.49	51.53	51.69
Tussenafstand terrein	2.93	3.20	3.34	2.91	3.25	0.69	0.27	1.25	0.71	2.01	2.74	2.90	2.95	2.75		
Gecumuleerde afstand terrein	-13.63	-10.43	-7.09	-4.18	-0.93	-0.24	-0.24	1.51	2.22	4.23	6.97	9.86	12.81	15.56		
Slibpeil						50.43	50.43									
Tussenafstand slib						0.24	0.27									
Gecumuleerde afstand slib						-0.24	-0.27									

B1025F Groebengracht zijtak 2

Locatie ataspunt (LB72): X-coördinaat: 137209,308 Y-coördinaat: 159084,3253

Atlaspunt - 029
Datum opmeting: 2001-09-18
Schaal: 1/100



VLAAMS- BRABANT