


VOORST.	NAAM	OMSCHRIJVING
	af	afsluiting
	groen	beginpunt begroeiing
	hoogte	hoogtepeil in TAW
	dwarsas	midden dwarsprofiel
	dwarsvaste bodem	vaste bodemlijn
	dwarsslib	slibbodemlijn
	kunstwerken	projectie kunstwerken

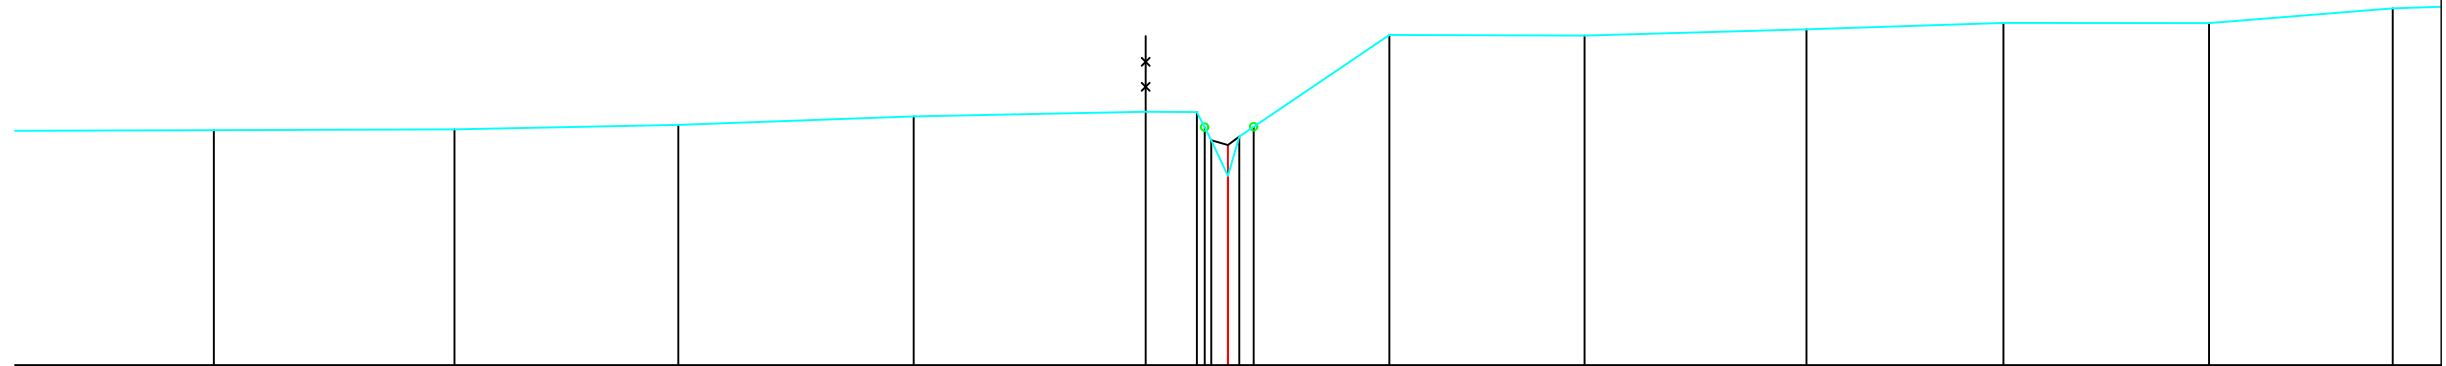

Maaiveldpeil	51.11	51.12	51.18	51.29	51.35	51.75	51.77	51.79	51.80	51.82	52.37	52.36	52.44	52.53	52.52	52.72
Tussenafstand terrein	3.68	3.18	2.96	3.12	3.07	0.68	0.15	1.99			2.58	2.93	2.61	2.72	2.43	
Gecumuleerde afstand terrein	-13.42	-10.23	-7.27	-4.16	-1.09	-0.41	-0.22	0.00	0.15		2.14	4.72	7.65	10.26	12.98	15.41
Slibpeil	50.97															
Tussenafstand slib	0.22															
Gecumuleerde afstand slib	-0.22															

B1025F Groebengracht zijtak 2

Locatie atlaspunt (LB72): X-coördinaat: 137153,8963 Y-coördinaat: 159093,4182

Atlaspunt - 030
Datum opmeting: 2001-09-18
Schaal: 1/100



VLAAMS- BRABANT