



Legende

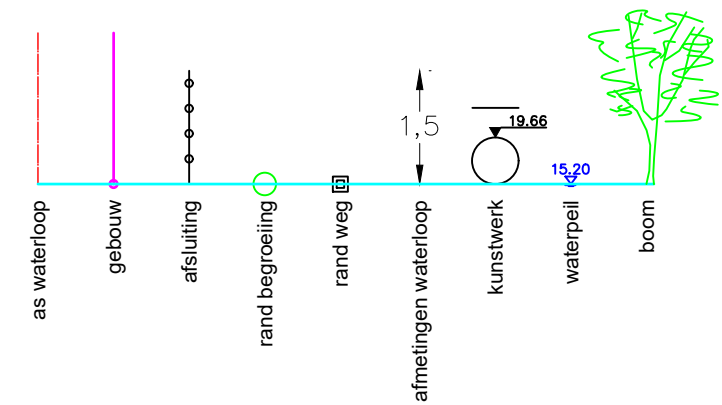

Dwarsprofiel 6
Vergelijkingsvlak 10.00 m T.A.W.
0+66.93

Peil vaste bodem	-16.62	-16.35	-16.27	-14.91	-14.67	-14.67	-14.73	-14.88	-16.17	-16.15	16.13	-16.07	-16.06	-16.13	16.08	-16.08	16.14	-16.16
Slibpeil				14.91	14.91	14.92	14.93	14.93							16.08	16.08	16.14	
Tussenafstand		2.46	0.78	0.78	0.42	0.83	0.51	0.22	0.56	0.60	1.48	0.12	0.30	2.48	2.61	0.30	0.12	1.51
Afstand tot as	-5.22	-2.79	-2.02	-1.24	-0.83	-0.00	-0.51	-0.73	-1.28	-1.89		-3.37	-3.49	-3.79	-6.27	-8.87	-9.18	-10.80

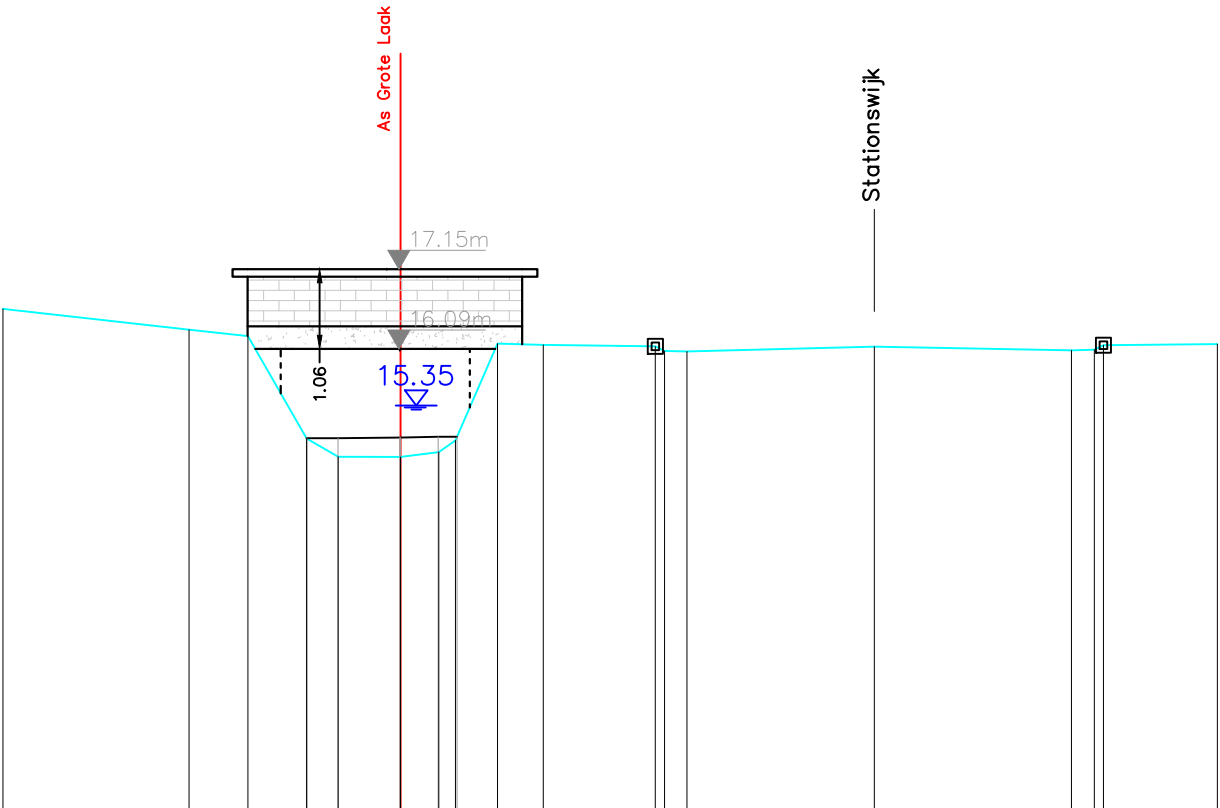

Gemeente Scherpenheuvel-Zichem

B3006 **Grote Laak**

VHAG: 7646

Locatie ataspunt (LB72): X-coördinaat: 190343,3731 Y-coördinaat: 189225,1465

DWARSPROFIELPLAN

Ataspunt - 060
Datum opmeting: 6/02/2020
Schaal: 1/100

