


Legende

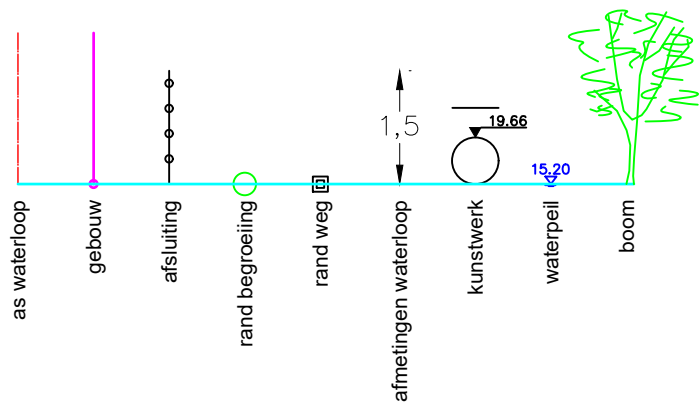

Dwarsprofiel 9
Vergelijkingsvlak 10.00 m T.A.W.
1+82.92

Peil vaste bodem	-16.01	-15.97	-14.95	-14.90	-14.81	-14.85	-14.91	-16.01	-15.98
Slibpeil			15.02	15.02	14.98	15.00	15.00		
Tussenafstand		5.92	0.71	0.20	0.43	0.45	0.21	1.33	4.39
Afstand tot as	- 7.24	- 1.34	- 0.62	- 0.43	- 0.00	- 0.45	- 0.67	- 2.00	- 6.39

Gemeente Scherpenheuvel-Zichem

B3006 Grote Laak

VHAG: 7646

Locatie atlaspunt (LB72): X-coördinaat: 190431,849 Y-coördinaat: 189247,3084

DWARSPROFIELPLAN

Atlaspunt - 063
Datum opmeting: 6/02/2020
Schaal: 1/100

