


Legende

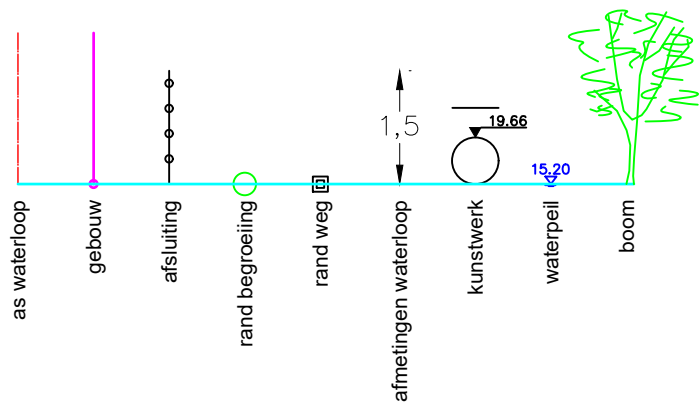

Dwarsprofiel 12
Vergelijkingsvlak 10.00 m T.A.W.
2+58.78

Peil vaste bodem	-16.09	-16.10	-15.02	-14.94	-14.86	-14.80	-16.14	-16.02
Slibpeil			15.02	15.02	15.02	15.12		
Tussenafstand		5.98	1.14	0.30	0.22	0.59	7.68	
Afstand tot as	-7.65	-1.66	-0.52	-0.22	-0.00	-0.58	-1.94	-9.61

Gemeente Scherpenheuvel-Zichem

B3006 Grote Laak

VHAG: 7646

Locatie atlaspunt (LB72): X-coördinaat: 190477,4272 Y-coördinaat: 189307,4407

DWARSPROFIELPLAN

Atlaspunt - 066
Datum opmeting: 6/02/2020
Schaal: 1/100

