


Legende

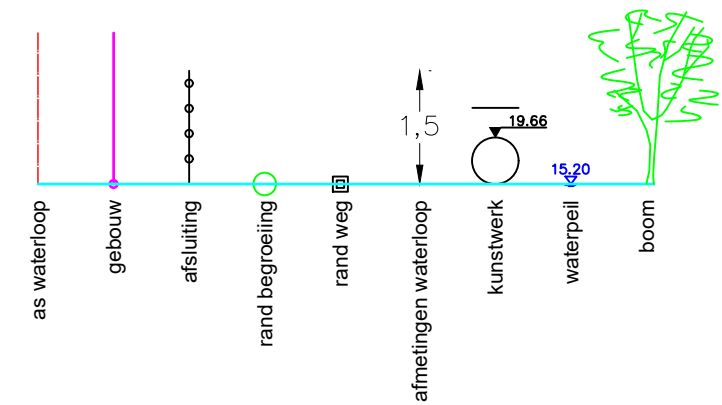

Dwarsprofiel 25
Vergelijkingsvlak 10.00 m T.A.W.
5+18.76

Peil vaste bodem	-16.07	-16.14	-16.13	-16.09	-14.96	-14.84	-14.84	-16.04	-16.31	-16.14	-16.18
Slibpeil					15.43	15.43	15.27	15.44	15.43		
Tussenafstand	7.05	2.24	0.30	1.65	0.44	0.62	1.75	1.07	4.50	6.36	
Afstand tot as	-11.68	-4.64	-2.39	-2.09	-0.44	-0.00	-0.62	-2.32	-3.44	-7.94	-14.30

Gemeente Scherpenheuvel-Zichem

B3006 Grote Laak

VHAG: 7646

Locatie atlaspunt (LB72): X-coördinaat: 190656,6791 Y-coördinaat: 189469,2089

DWARSPROFIELPLAN

Atlaspunt - 079
Datum opmeting: 6/02/2020
Schaal: 1/100

