


Legende

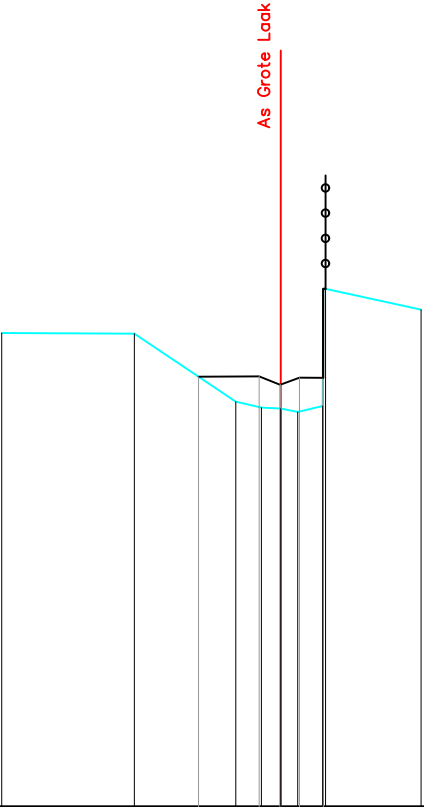

Dwarsprofiel 28
Vergelijkingsvlak 10.00 m T.A.W.
6+06.00

Peil vaste bodem	-16.26	-16.26	-15.36	-15.28	-15.27	-15.22	-15.30	-16.57
Slibpeil			-15.69	-15.69	-15.58	-15.67	-15.67	
Tussenafstand		1.75	1.34	0.34	0.26	0.22	0.33	1.26
Afstand tot as	-3.69	-1.94	-0.59	-0.26	-0.00	-0.22	-0.95	-1.86



Gemeente Scherpenheuvel-Zichem

B3006 Grote Laak

VHAG: 7646

Locatie atlaspunt (LB72): X-coördinaat: 190728,9741 Y-coördinaat: 189514,6161

DWARSPROFIELPLAN

Atlaspunt - 082
Datum opmeting: 6/02/2020
Schaal: 1/100

