


Legende

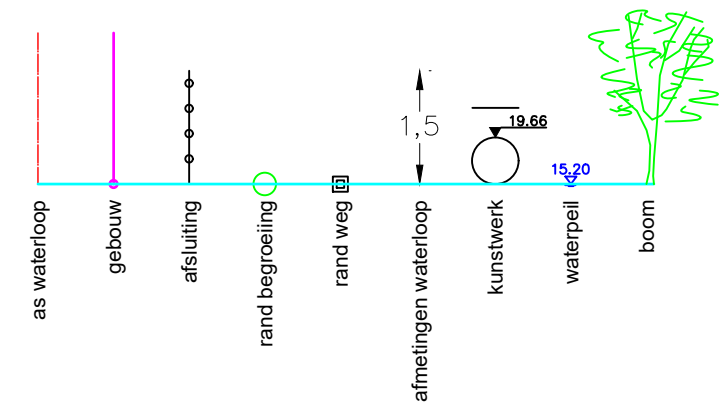

Dwarsprofiel 29
Vergelijkingsvlak 10.00 m T.A.W.
6+31.85

Peil vaste bodem	-16.24	-16.31	-15.24	-15.14	-15.22	-16.52	-16.61	-16.50
Slibpeil			15.50	15.50	15.50			
Tussenafstand	0.00	4.35	1.24	0.55	0.45	1.43	2.01	7.28
Afstand tot as	6.14	1.79	0.55	0.00	-0.45	-1.88	-3.89	-11.18

Gemeente Scherpenheuvel-Zichem

B3006 Grote Laak

VHAG: 7646

Locatie atlaspunt (LB72): X-coördinaat: 190747,776 Y-coördinaat: 189532,2605

DWARSPROFIELPLAN

Atlaspunt - 083
Datum opmeting: 6/02/2020
Schaal: 1/100

