


Legende

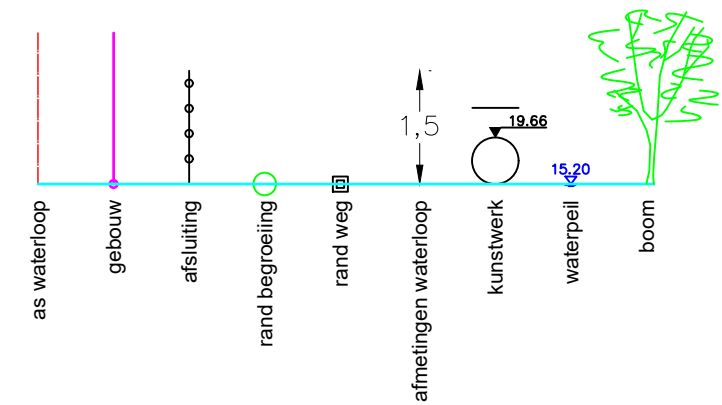

Dwarsprofiel 33
Vergelijkingsvlak 10.00 m T.A.W.
6+98.75

Peil vaste bodem	-16.57	-16.56	-16.40	-15.41	-15.13	-15.37	-16.75	-16.73
Slibpeil				-15.70	-15.70	-15.68	-15.82	-15.82
Tussenafstand		4.86	2.90	0.93	0.76	0.74	1.51	5.25
Afstand tot as	9.44	4.58	1.68	0.76	0.00	-0.74	-2.25	-7.50

Gemeente Scherpenheuvel-Zichem

B3006 Grote Laak

VHAG: 7646

Locatie atlaspunt (LB72): X-coördinaat: 190768,4364 Y-coördinaat: 189595,2284

DWARSPROFIELPLAN

Atlaspunt - 087
Datum opmeting: 6/02/2020
Schaal: 1/100

