


Legende



Dwarsprofiel 35
Vergelijkingsvlak 10.00 m T.A.W.
7+37.81

Peil vaste bodem	-16.73	-16.82	-16.77	-16.36	-15.26	-16.42	-16.42
Slibpeil				-15.88	-15.88	-15.87	
Tussenafstand		5.72	4.39	2.00	0.23	0.77	1.29
Afstand tot as	-13.11	-7.39	-3.00	-1.01	-0.00	-0.77	-2.07

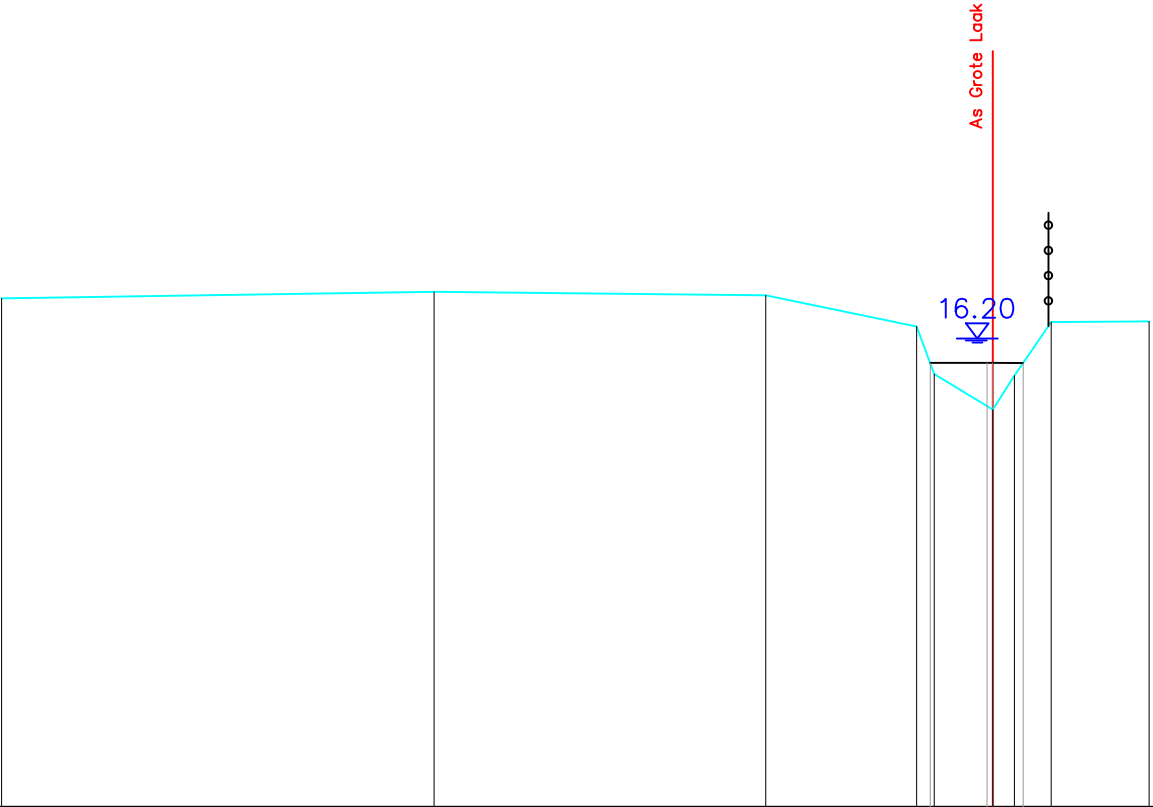

Gemeente Scherpenheuvel-Zichem

B3006 Grote Laak

VHAG: 7646

Locatie ataspunt (LB72): X-coördinaat: 190793,1071 Y-coördinaat: 189617,4703

DWARSPROFIELPLAN

Ataspunt - 089
Datum opmeting: 6/02/2020
Schaal: 1/100

