


Legende

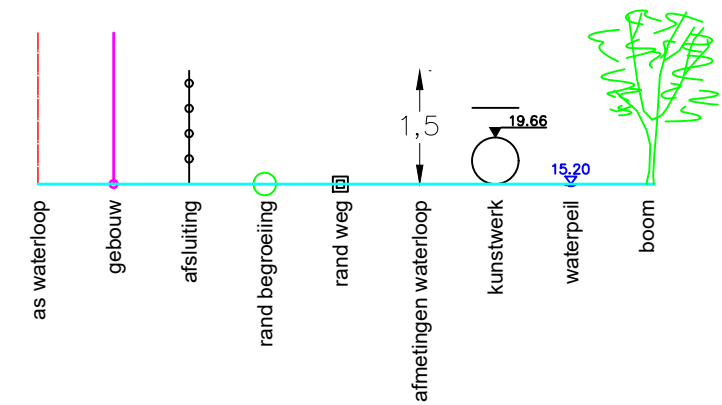

Dwarsprofiel 36
Vergelijkingsvlak 10.00 m T.A.W.
7+55.36

Peil vaste bodem	-16.67-16.51-15.51-15.26-15.48-16.87-16.95									
Slibpeil	-15.65-15.65-15.65									
Tussenafstand	0.930.450.290.440.293.83									
Afstand tot as	1.680.740.290.00-0.44-0.72-4.55									

Gemeente Scherpenheuvel-Zichem

B3006 Grote Laak

VHAG: 7646

Locatie ataspunt (LB72): X-coördinaat: 190804,771 Y-coördinaat: 189630,4217

DWARSPROFIELPLAN

Ataspunt - 090
Datum opmeting: 6/02/2020
Schaal: 1/100

