



Legende

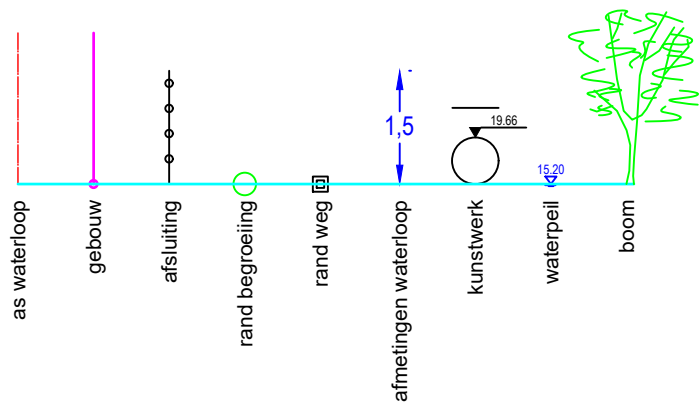

DWARSPROFIEL 1

Hsch 1/100
Lsch 1/100
Vvlak 26 m T.A.W.

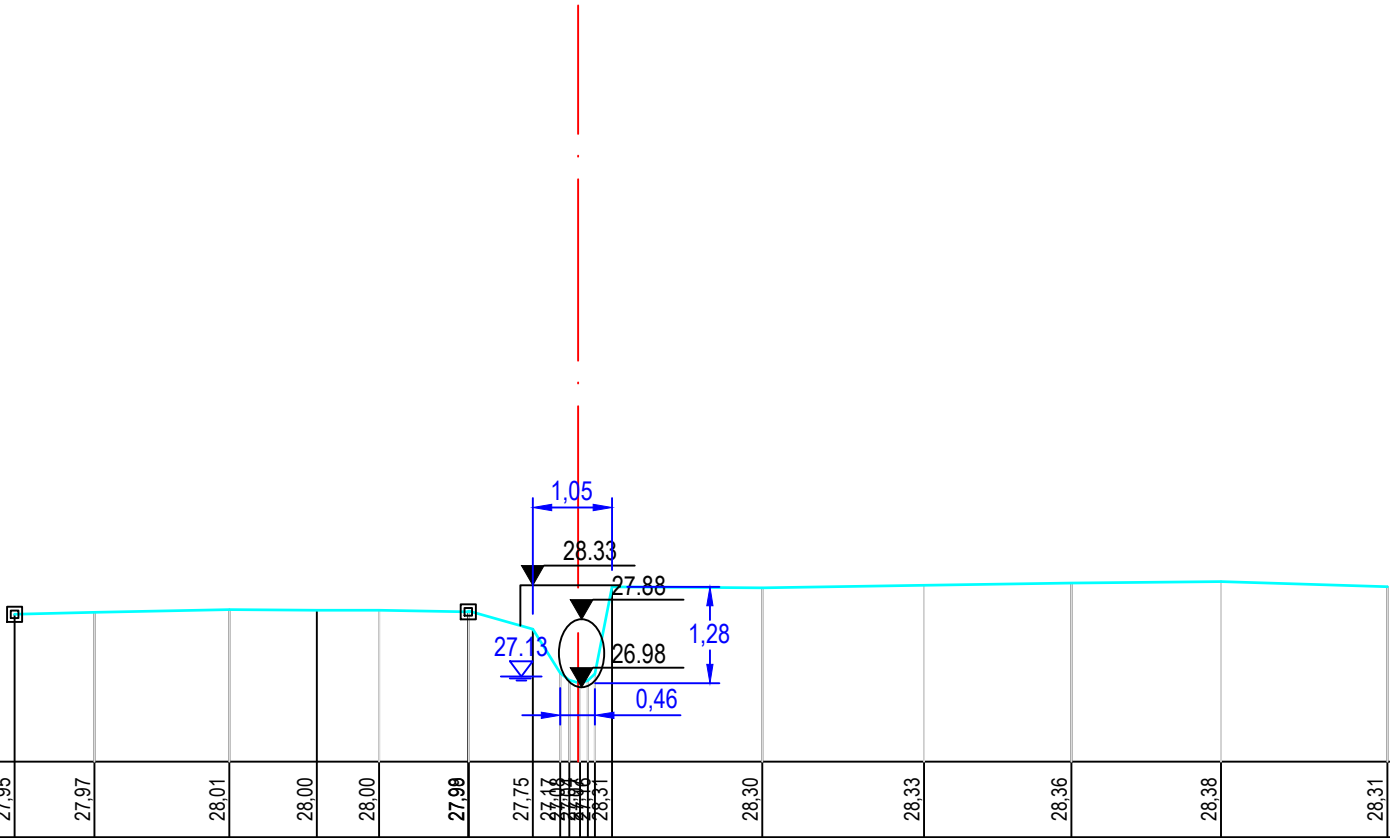

PEIL VASTE BODEM/TERREIN	27.95	27.97	28.01	28.00	28.00	27.99	27.75	27.17	27.08	27.02	26.92	28.30	28.33	28.36	28.38	28.31
SLIBPEIL																
CUMULAFSTAND	-7.46	-6.40	-4.61	-3.46	-2.63	-1.45	-0.60	-0.24	-0.08	-0.02	-0.03	2.44	4.58	6.52	8.50	10.70
TUSSENAFSTAND		1.06	1.78	1.16	0.82	1.18	0.84	0.36	0.16	0.06	0.03	1.99	2.14	1.95	1.98	2.20

Gemeente Holsbeek

B3021 Grote Losing

VHAG: 7888

Locatie atlaspunt (LB72): X-coördinaat: 183038,6252 Y-coördinaat: 182380,3165

DWARSPROFIELPLAN

Atlaspunt - 212
Datum opmeting: 19/02/2020
Schaal: 1/100

