

algemene afsluiting

weide-afsluiting
(prikkeldraad)

haag

vaste bodem

gebouw

muur


straatnaam

beginpunt begroeiing

slibbodem

LEGENDE

Pad

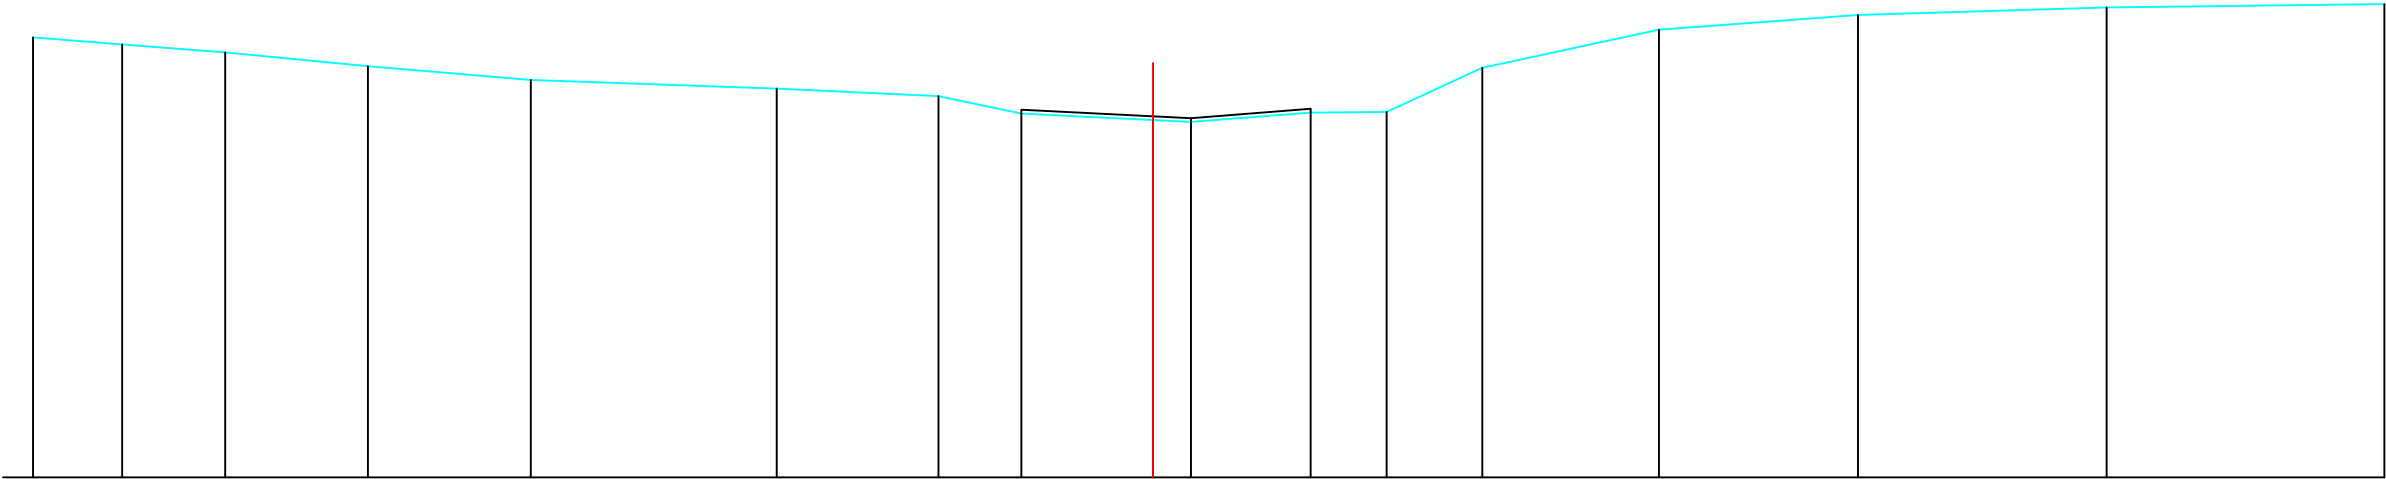

TERREINHOOGTES (m)	25.82	25.72	25.62	25.44	25.26	25.14	25.04	24.81	24.70	24.82	24.83	25.42	25.92	26.11	26.21	26.26
SLIBBODEM (m)	24.86								24.75	24.87						
TUSSENAFSTANDEN (m)	1.18	1.36	1.89	2.15	3.25	2.14	1.10	2.24	1.58	1.00	1.27	2.34	2.63	3.29	3.67	
GECUM. AFSTANDEN (m)	-14.82	-13.64	-12.27	-10.38	-8.23	-4.98	-2.84	-1.74	0.00	0.50	2.09	3.09	4.36	6.69	9.33	12.62
																16.29