

algemene afsluiting

weide-afsluiting
(prikkeldraad)

haag

vaste bodem


gebouw

muur

straatnaam

beginpunt begroeiing

slibbodem

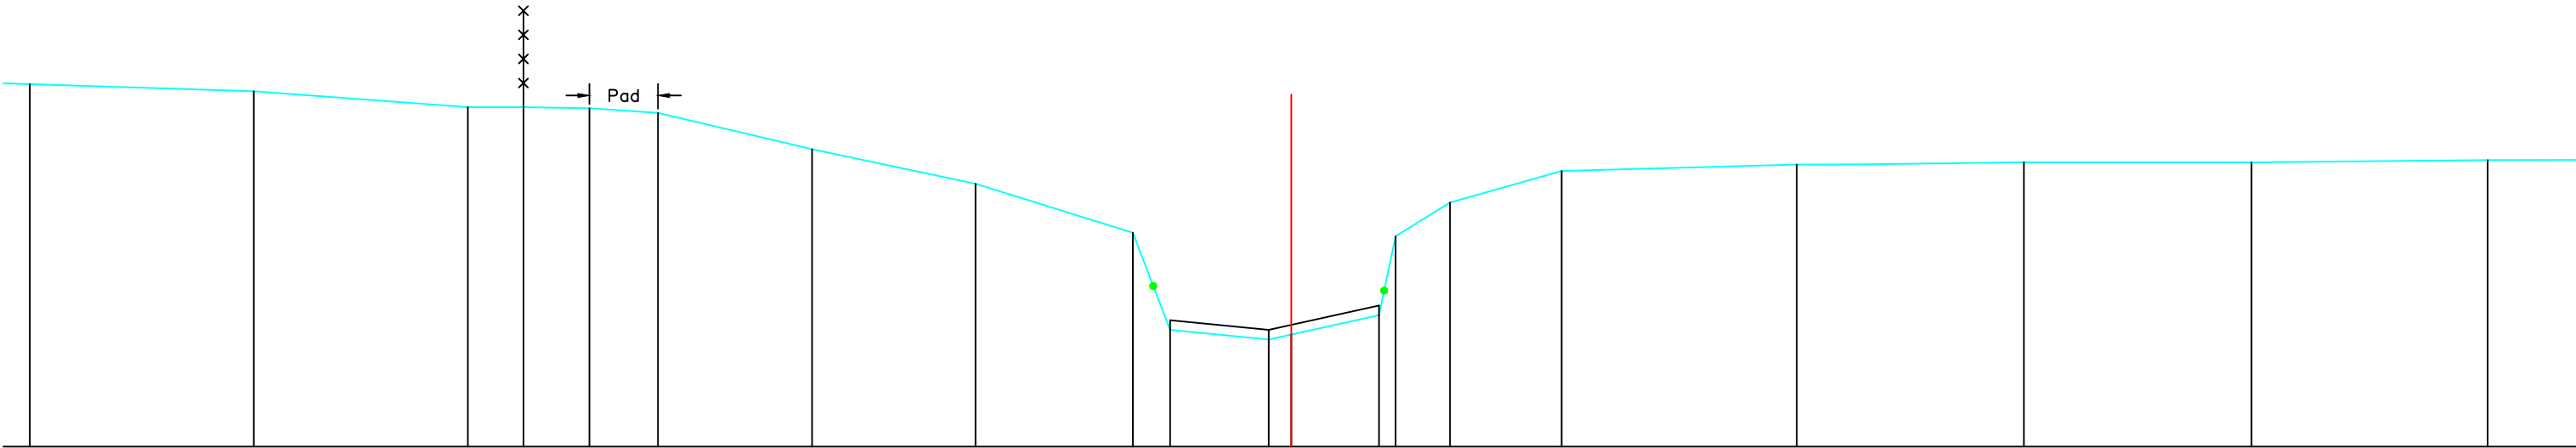

TERREINHOOGTES (m)		30.64	30.53	30.28	30.28	30.26	30.19	29.63	29.09	28.33	26.81	26.66	27.04	28.27	28.80	29.29	29.39	29.42	29.42	29.46
SLIBBODEM (m)		26.96																		
TUSSENAFSTANDEN (m)		3.48	3.33	0.86	1.03	1.07	2.40	2.54	2.45	0.58	1.53	1.72	0.26	0.85	1.74	3.66	3.53	3.54	3.67	
GECUM. AFSTANDEN (m)		-19.63	-16.15	-12.82	-11.95	-10.92	-9.86	-7.46	-4.92	-2.47	-1.89	-0.35	0.00	1.36	2.47	4.21	7.87	11.40	14.94	18.62