

algemene afsluiting

weide-afsluiting
(prikkel draad)

haag

vaste bodem

gebouw


muur

Pad

straatnaam

beginpunt begroeiing

slibbodem

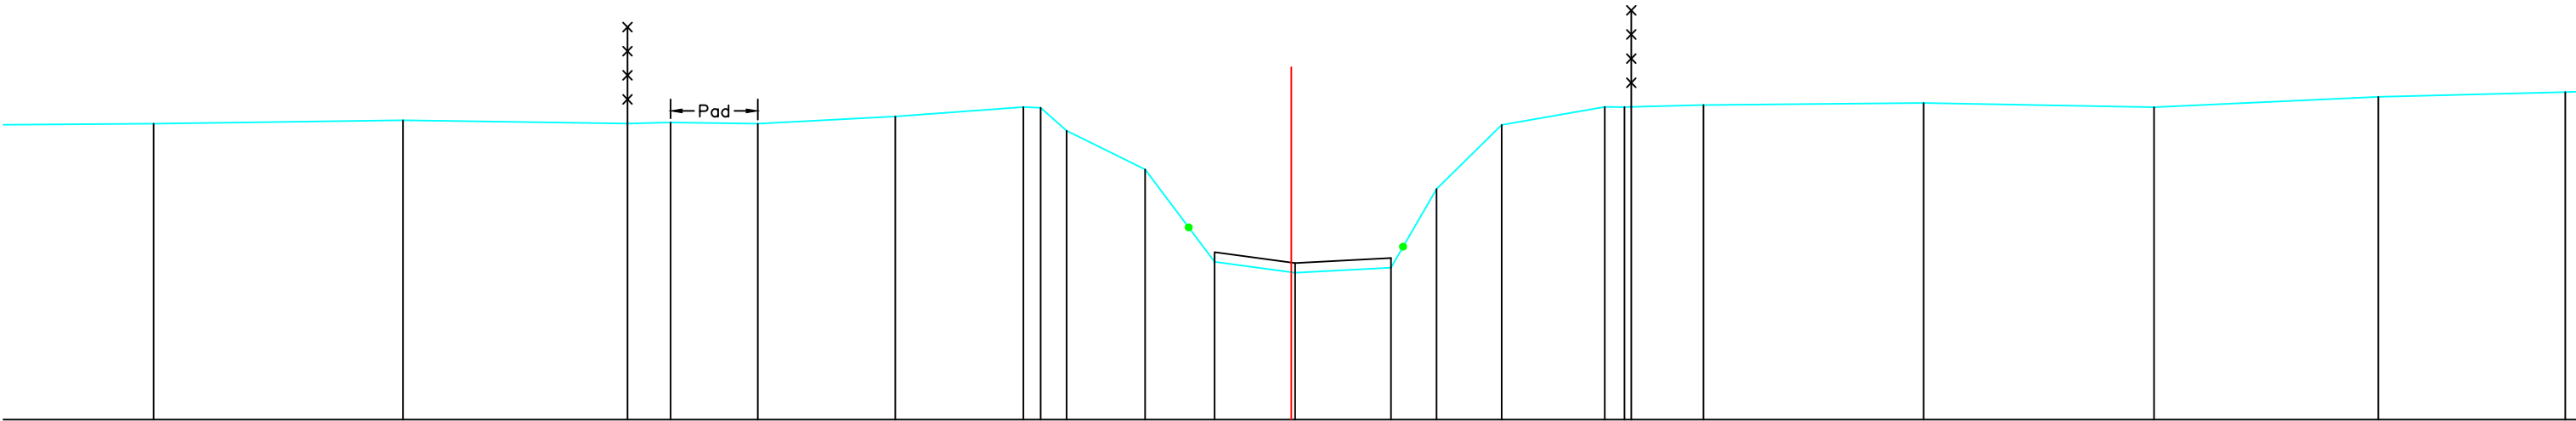

TERREINHOOGTES (m)		29.60	29.65	29.60	29.62	29.60	29.71	29.85	29.49	28.89	27.45	27.28	27.36	28.59	29.58	29.86	29.86	29.89	29.92	29.86	30.02		
SLIBBODEM (m)											27.60	27.43	27.51										
TUSSENAFSTANDEN (m)	3.87	3.88	3.49	0.67	1.36	2.14	1.99	0.40	1.22	1.08	1.25	1.49	0.71	1.02	1.60	0.11	0.31	1.12	3.43	3.59	3.49	2.91	
GECUM. AFSTANDEN (m)		-17.71	-13.83	-10.33	-9.66	-8.30	-6.16	-4.17	-3.90	-3.50	-2.28	0.00	0.06	1.55	2.26	3.27	4.88	5.18	5.29	6.41	9.84	13.43	16.92