

algemene afsluiting

weide-afsluiting (prikkeldraad)

haag

vaste bodem


gebouw

muur

straatnaam

beginpunt begroeiing

slibbodem

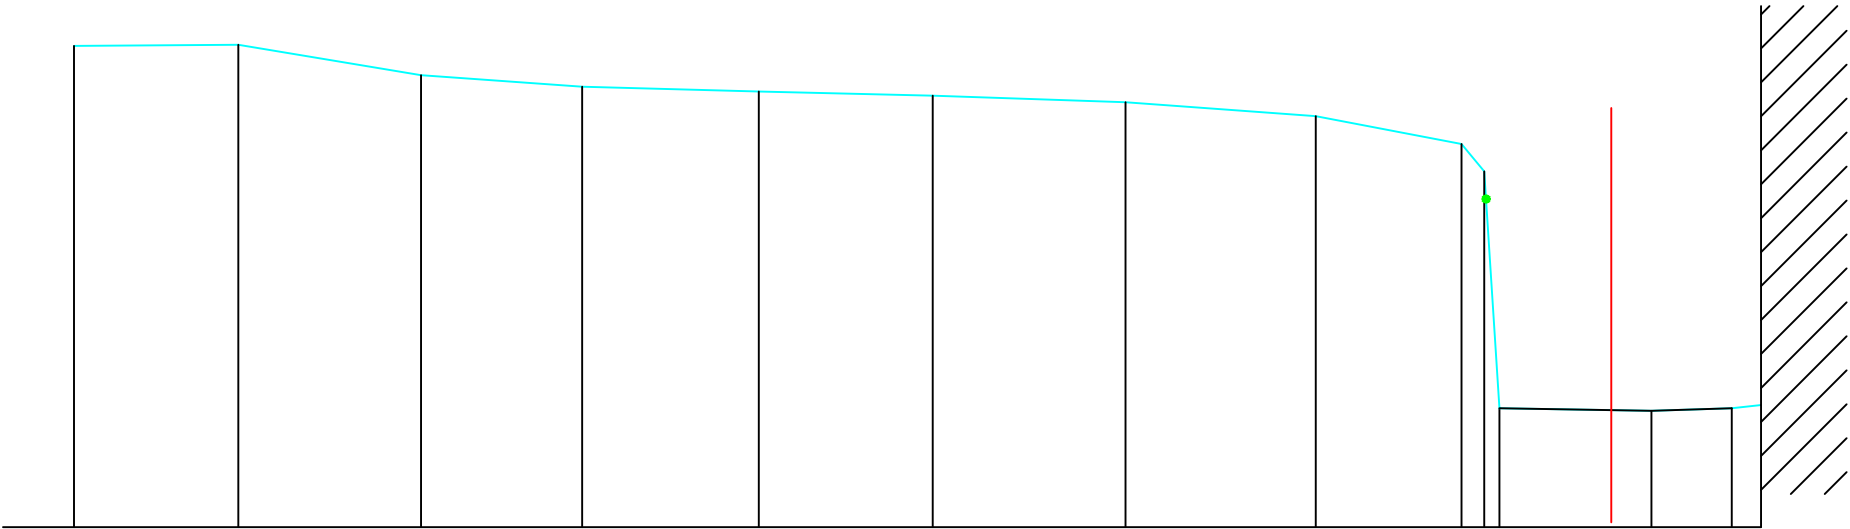

TERREINHOOGTES (m)	33.36	33.38	32.98	32.82	32.76	32.70	32.62	32.43	32.07	31.70	28.57	28.54	28.57	28.61
SLIBBODEM (m)											28.57	28.54	28.57	
TUSSENAFSTANDEN (m)		2.17	2.42	2.13	2.34	2.30	2.55	2.52	1.93	0.30	2.01	1.06	0.39	
GECUM. AFSTANDEN (m)	-20.33		-18.16	-15.74	-13.61	-11.28	-8.68	-5.79	-3.61	-1.61	0.20	0.00	0.51	0.50

Gemeente Asse_Merchtem

B6002 **Grote Molenbeek**

VHAG: 6

Locatie atlaspunt (LB72): X-coördinaat: 140019,0899 Y-coördinaat: 180414,5312

DWARSPROFIELPLAN

Atlaspunt - 725
Datum opmeting: 2001-10-18
Schaal: 1/100

