

algemene afsluiting

weide-afsluiting (prikkeldraad)

haag

vaste bodem


gebouw

muur

straatnaam

beginpunt begroeiing

slibbodem

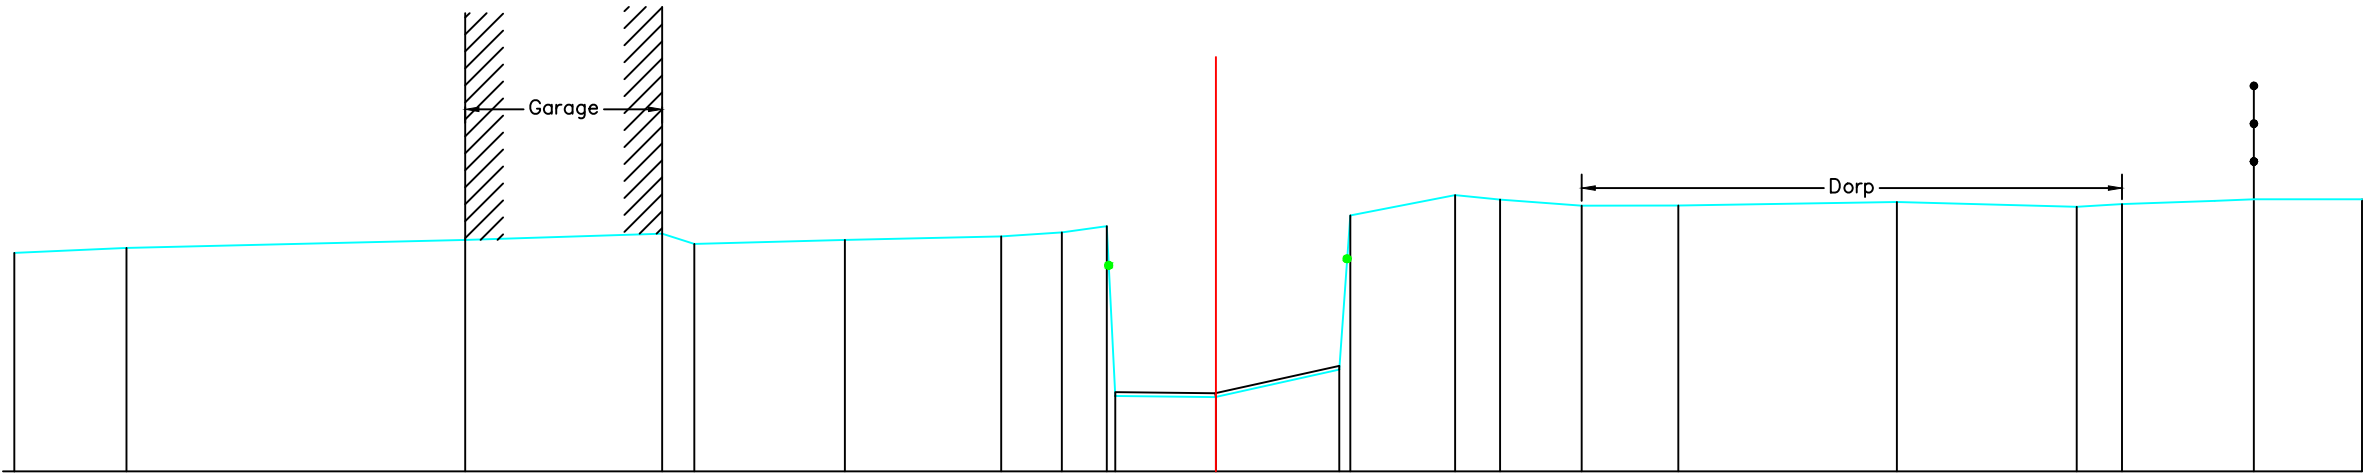

33.60	33.60	33.54	33.50	33.56	33.52	33.51	33.59	33.65	33.38	31.35	30.98	31.00	33.24 33.16	33.11	33.06	33.01	33.14	33.06	32.96	32.89	TERREINHOOGTES (m)																						
																					31.05											31.03						31.40					
	1.43	1.74	0.60	2.38	2.89	1.28	1.08	0.59	0.15	1.39	1.63	1.32	0.60 0.11	0.80	2.07	1.99	0.42	2.61	4.48	1.48	TUSSENAFSTANDEN (m)																						
15.16	13.73	11.99	11.39	9.01	6.12	4.84	3.76	3.16	1.78	1.63	0.00	-1.33	-1.44 -2.04	-2.84	-4.91	-6.90	-7.33	-9.93	-14.4	-15.90	GECUM. AFSTANDEN (m)																						

Gemeente Asse_Merchtem

B6002

Grote Molenbeek

VHAG: 6

Locatie atlaspunt (LB72):

X-coördinaat: 140107,7825 Y-coördinaat: 180270,3522

DWARSPROFIELPLAN

Atlaspunt - 729

Datum opmeting: 2001-10-18

Schaal: 1/100



VLAAMS-
BRABANT