

algemene afsluiting

weide-afsluiting
(prikkeldraad)

haag

vaste bodem

gebouw


muur

straatnaam

beginpunt begroeiing

slibbodem

LEGENDE

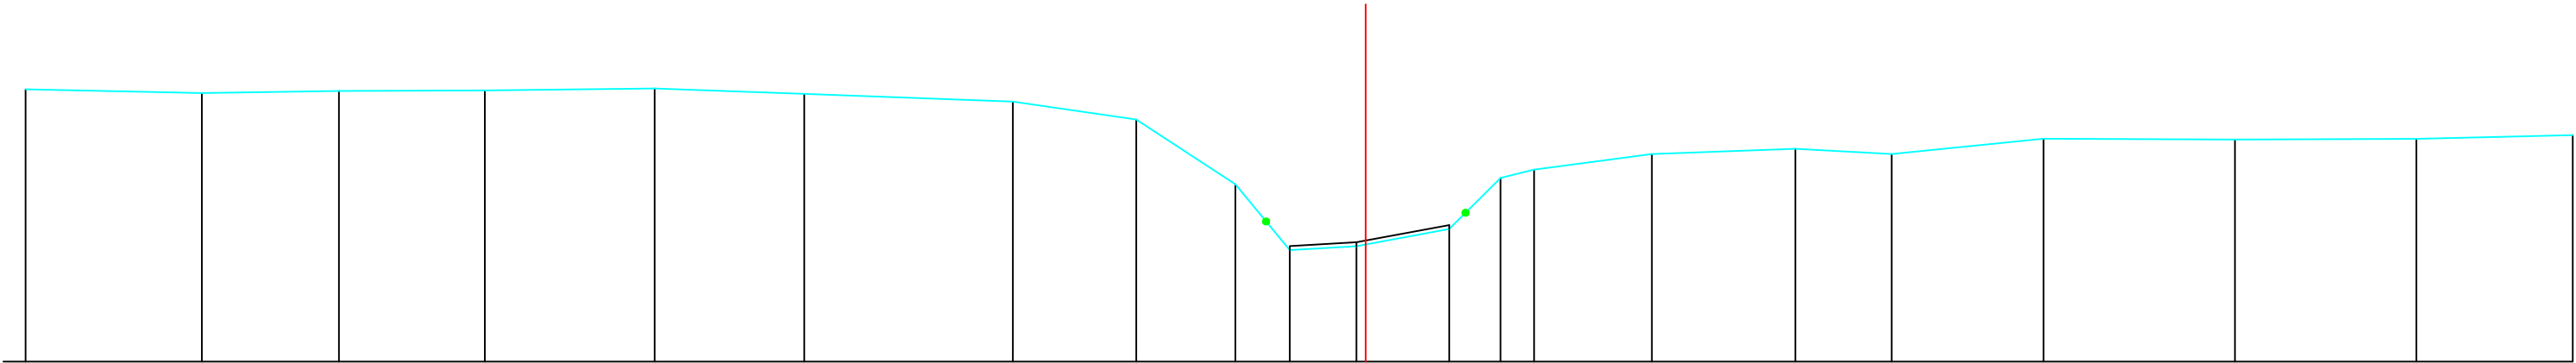

TERREINHOOGTES (m)	34.18	34.12	34.15	34.16	34.19	34.11	33.99	33.71	32.72	31.71	31.77	32.03	32.82	32.94	33.18	33.26	33.18	33.42	33.41	33.42	33.47	
SLIBBODEM (m)											31.77	31.83	32.09									
TUSSENAFSTANDEN (m)	2.70	2.10	2.24	2.60	2.29	3.20	1.89	1.52	0.83	1.02	1.42	0.79	0.52	1.80	2.20	1.48	2.33	2.93	2.78	2.40		
GECUM. AFSTANDEN (m)	-20.51	-17.84	-15.74	-13.51	-10.90	-8.61	-5.41	-3.52	-2.00	-1.16	-0.14	0.00	1.28	2.07	2.58	4.39	6.59	8.06	10.39	13.33	16.11	18.51