


LEGENDE

	algemene afsluiting		gebouw
	weide-afsluiting (prikkeldraad)		muur
	haag		Pad straatnaam
	vaste bodem		beginpunt begroeiing
	slibbodem		

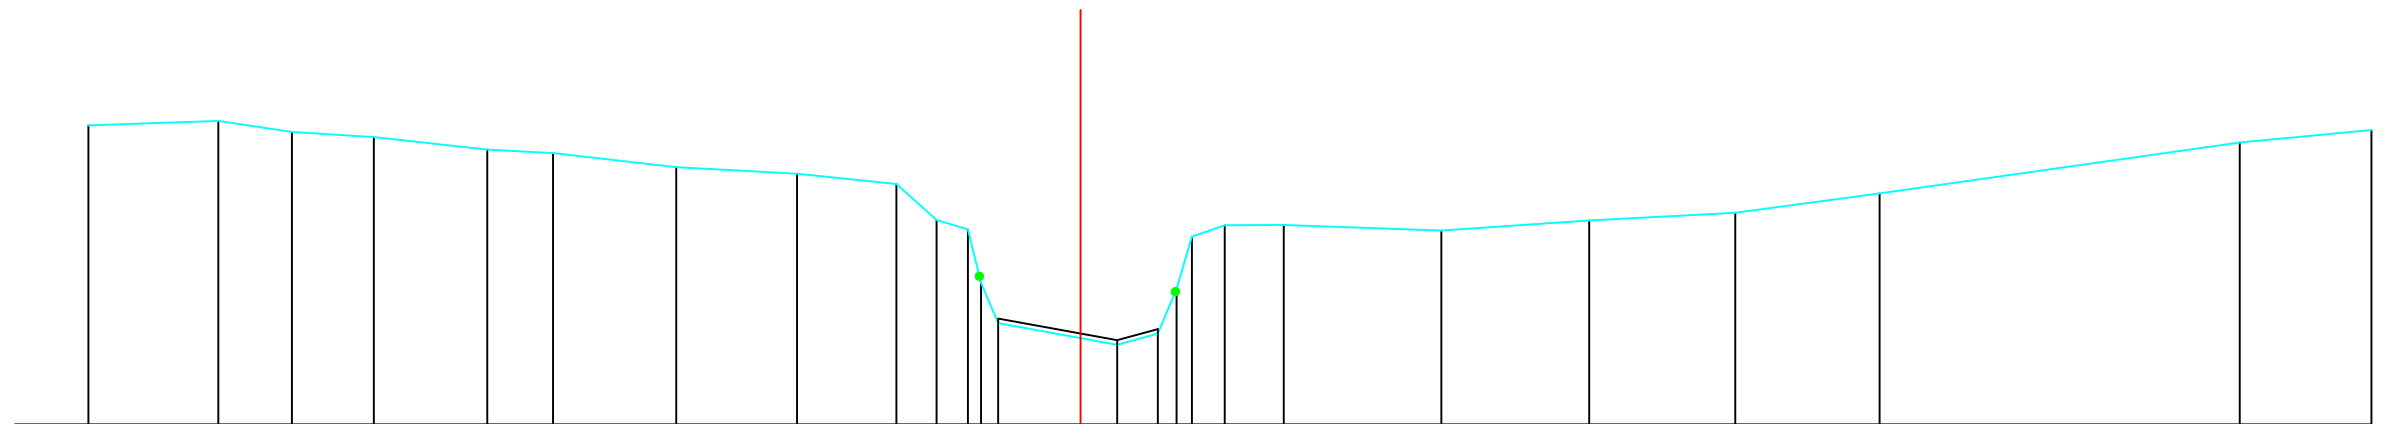

38.89	38.73	38.05	37.80	37.70	37.56	37.64	37.63	37.48	36.79	36.20	36.05	36.34	36.87	37.58	37.70	38.18	38.31	38.40	38.59	38.63	38.80	38.87	39.01	38.95	TERREINHOOGTES (m)	
										36.26	36.11	36.40														SLIBBODEM (m)
	1.74	4.76	1.91	1.93	1.96	2.08	0.78	0.43	0.25	0.54	1.57	0.42	0.17	0.23	0.42	0.53	1.32	1.60	1.63	0.87	1.50	1.08	0.97	1.72		TUSSENAFSTANDEN (m)
17.08	15.33	10.57	8.66	6.73	4.77	2.69	1.91	1.47	1.27	1.02	0.48	-1.09	-1.32	-1.63	-1.91	-2.44	-3.75	-5.35	-6.98	-7.85	-9.35	-10.4	-11.44	-13.13		GECUM. AFSTANDEN (m)

B6002 Grote Molenbeek

Atlaspunt - 764
Datum opmeting: 2001-10-18
Schaal: 1/100

